


SEE SHEET LP200 FOR BASIN SCHEDULE
SEE SHEET LP100-114 FOR SITE PLANTING
SEE SHEET LP501-502 FOR PLANTING NOTES
AND DETAILS

MATCHLINE: LP101
MATCHLINE: LP102

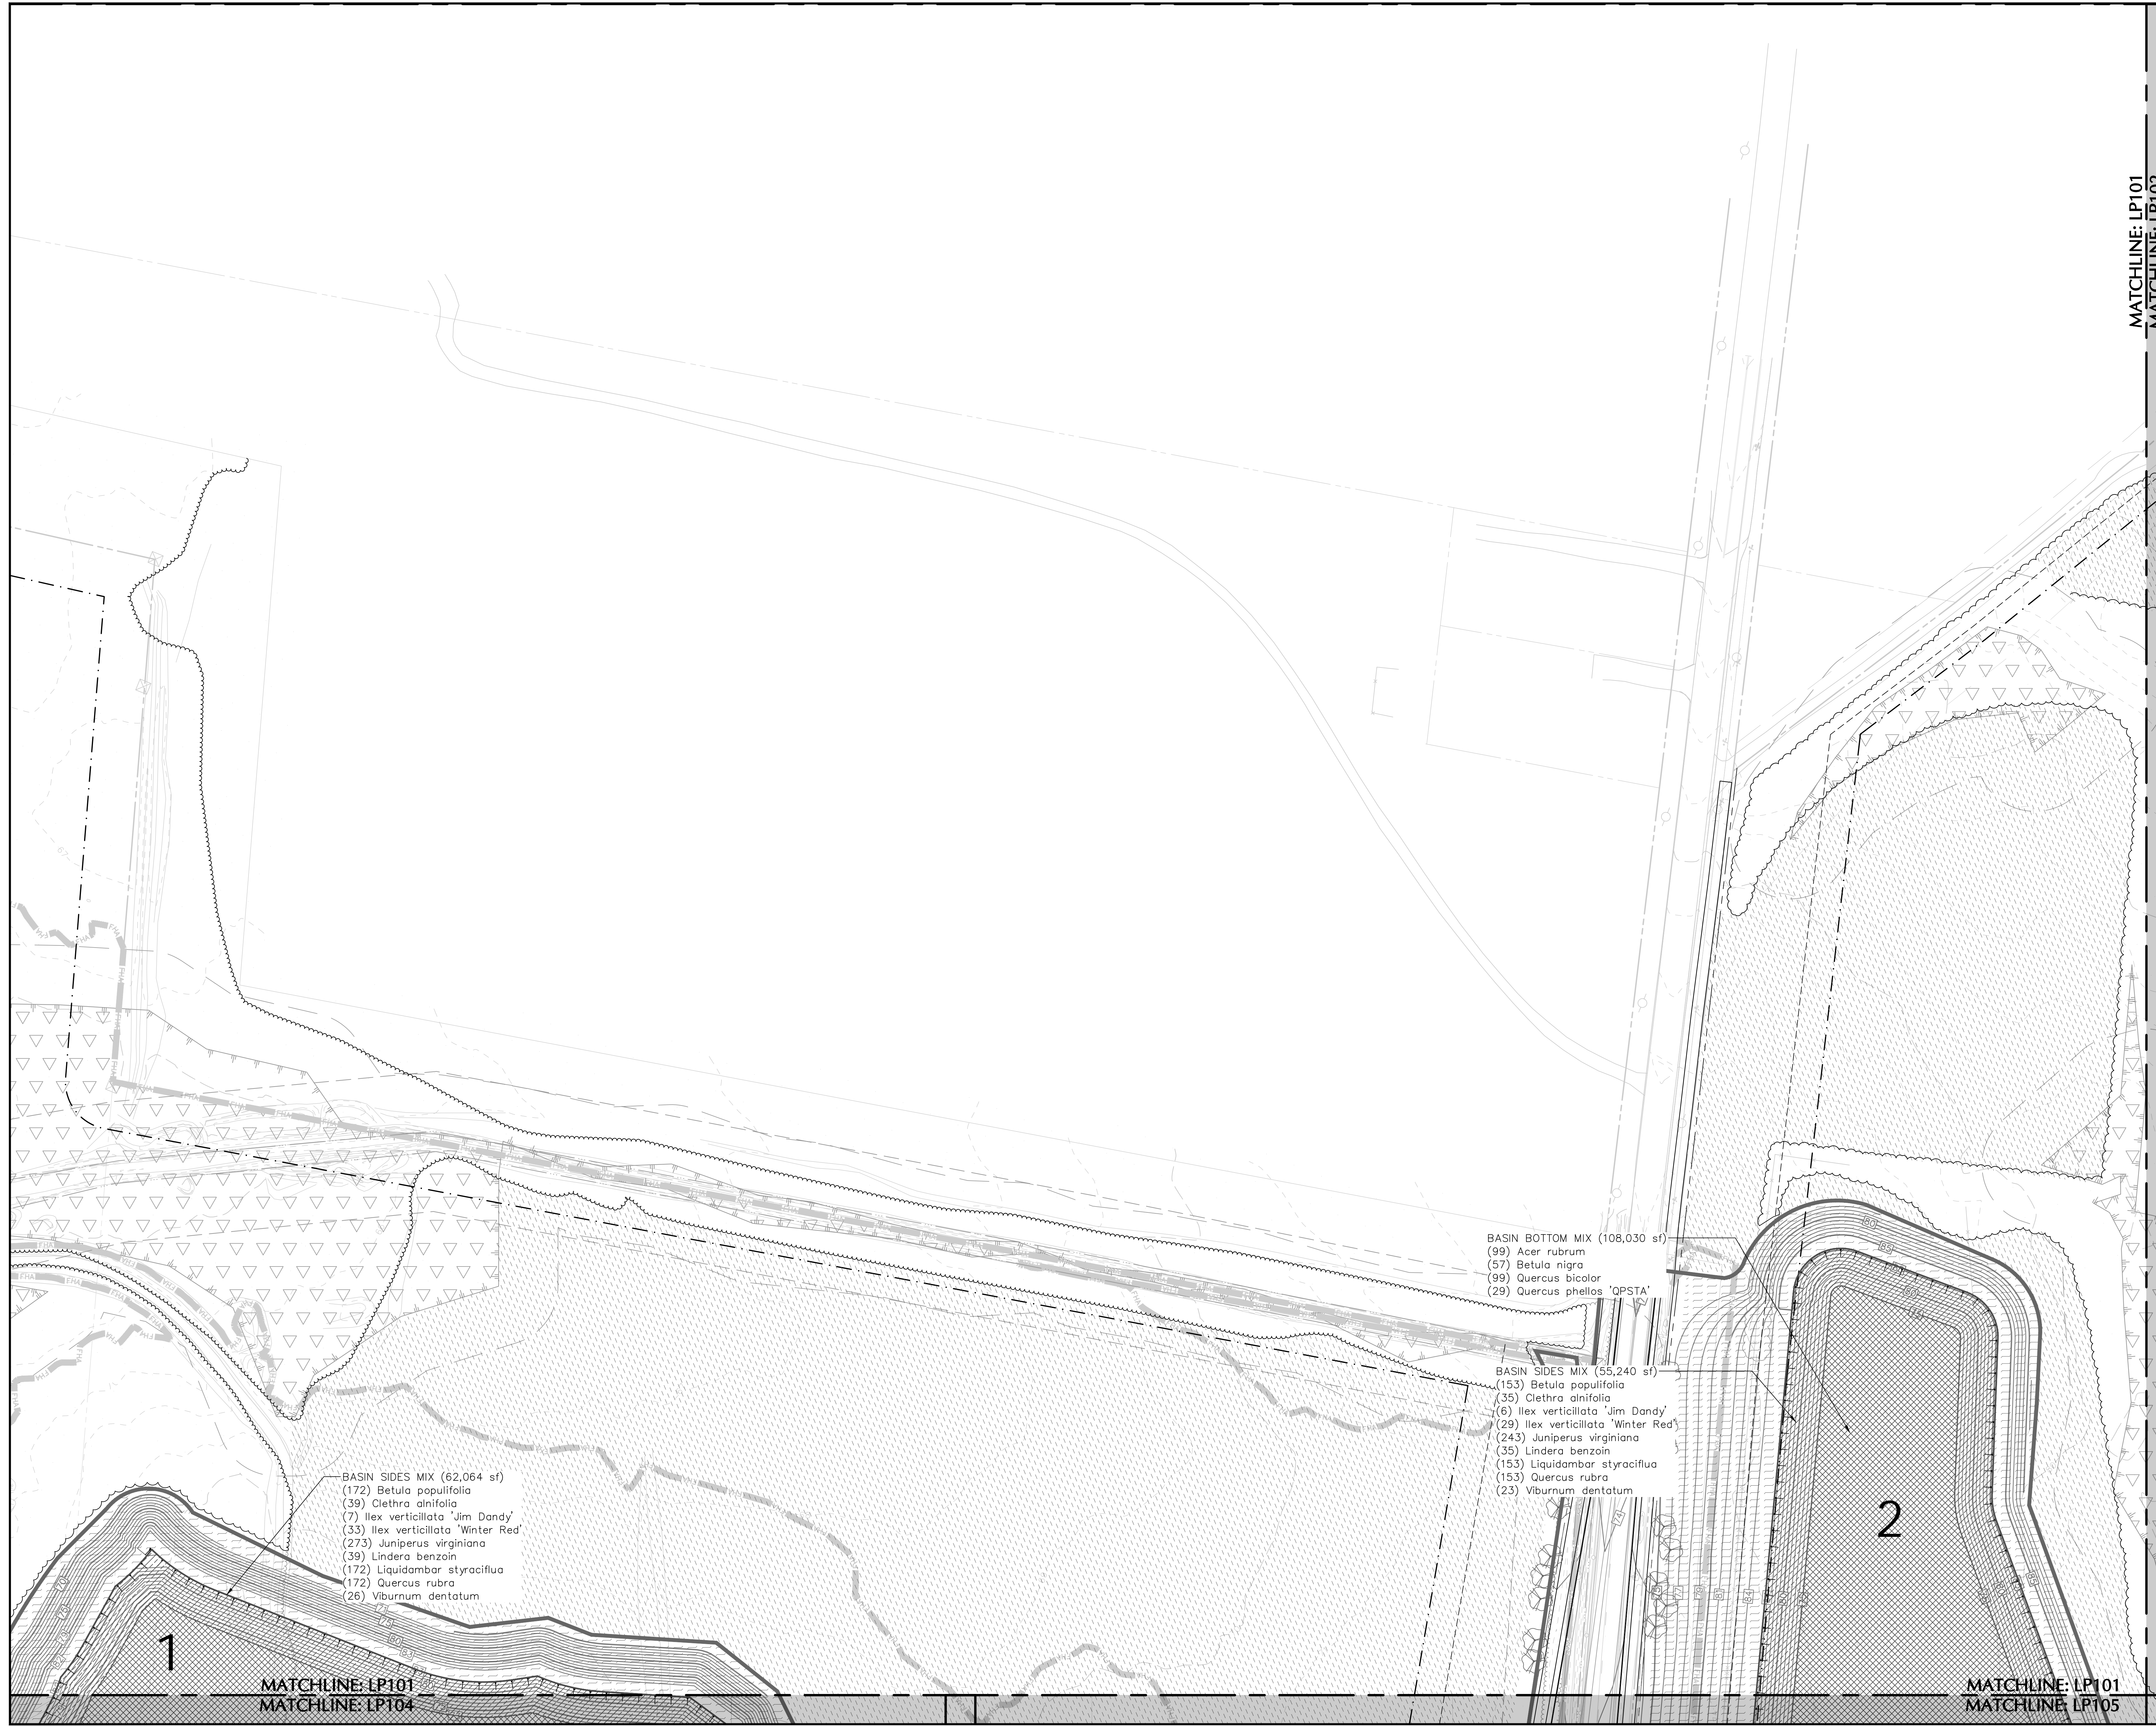

- BASIN SIDES MIX (62,064 sf)
- (172) Betula populifolia
 - (39) Clethra alnifolia
 - (7) Ilex verticillata 'Jim Dandy'
 - (33) Ilex verticillata 'Winter Red'
 - (273) Juniperus virginiana
 - (39) Linderia benzoin
 - (172) Liquidambar styraciflua
 - (172) Quercus rubra
 - (26) Viburnum dentatum

- BASIN BOTTOM MIX (108,030 sf)
- (99) Acer rubrum
 - (57) Betula nigra
 - (99) Quercus bicolor
 - (29) Quercus phellos 'QPSTA'

- BASIN SIDES MIX (55,240 sf)
- (153) Betula populifolia
 - (35) Clethra alnifolia
 - (6) Ilex verticillata 'Jim Dandy'
 - (29) Ilex verticillata 'Winter Red'
 - (243) Juniperus virginiana
 - (35) Linderia benzoin
 - (153) Liquidambar styraciflua
 - (153) Quercus rubra
 - (23) Viburnum dentatum

Date	Description	No.
2/15/2022	Revised per Township Comments	2
12/3/2021	Completeness Revisions 1	1

SIGNATURE JAYNE O. SPECTOR DATE SIGNED
LANDSCAPE ARCHITECT NJ Lic. No. 21AS00045700

LANGAN
Langan Engineering and Environmental Services, Inc.
989 Lenox Drive, Suite 124
Lawrenceville, NJ 08648
T: 609.282.8000 F: 609.282.8001 www.langan.com
NJ CERTIFICATE OF AUTHORIZATION No. 2463279849

Project **BRIDGE POINT 8 INDUSTRIAL PARK**
WEST WINDSOR TOWNSHIP
MERCER COUNTY NEW JERSEY

Drawing Title **BASIN LANDSCAPE PLAN I**

Project No.	Drawing No.
130172801	LP201
Date	Drawn By
12/03/2021	KK
Drawn By	Checked By
KK	AP/JS

MATCHLINE: LP101
MATCHLINE: LP104

MATCHLINE: LP101
MATCHLINE: LP105