

SEE SHEET LP200 FOR BASIN SCHEDULE
 SEE SHEET LP100-114 FOR SITE PLANTING
 SEE SHEET LP501-502 FOR PLANTING NOTES
 AND DETAILS

Date	Description	No.
2/15/2022	Revised per Township Comments	2
12/3/2021	Completeness Revisions 1	1

REVISIONS

JOS

SIGNATURE: **JAYNE O. SPECTOR** DATE SIGNED: _____
 LANDSCAPE ARCHITECT NJ Lic. No. 21AS00045700


LANGAN
 Langan Engineering and Environmental Services, Inc.
 989 Lenox Drive, Suite 124
 Lawrenceville, NJ 08648

T: 609.282.8000 F: 609.282.8001 www.langan.com
 NJ CERTIFICATE OF AUTHORIZATION No. 24632798469

Project
BRIDGE POINT 8 INDUSTRIAL PARK
 WEST WINDSOR TOWNSHIP
 MERCER COUNTY NEW JERSEY

Drawing Title
BASIN LANDSCAPE PLAN VI

Project No. 130172801	Drawing No. LP206
Date 12/03/2021	Drawn By KK
Checked By AP/S	

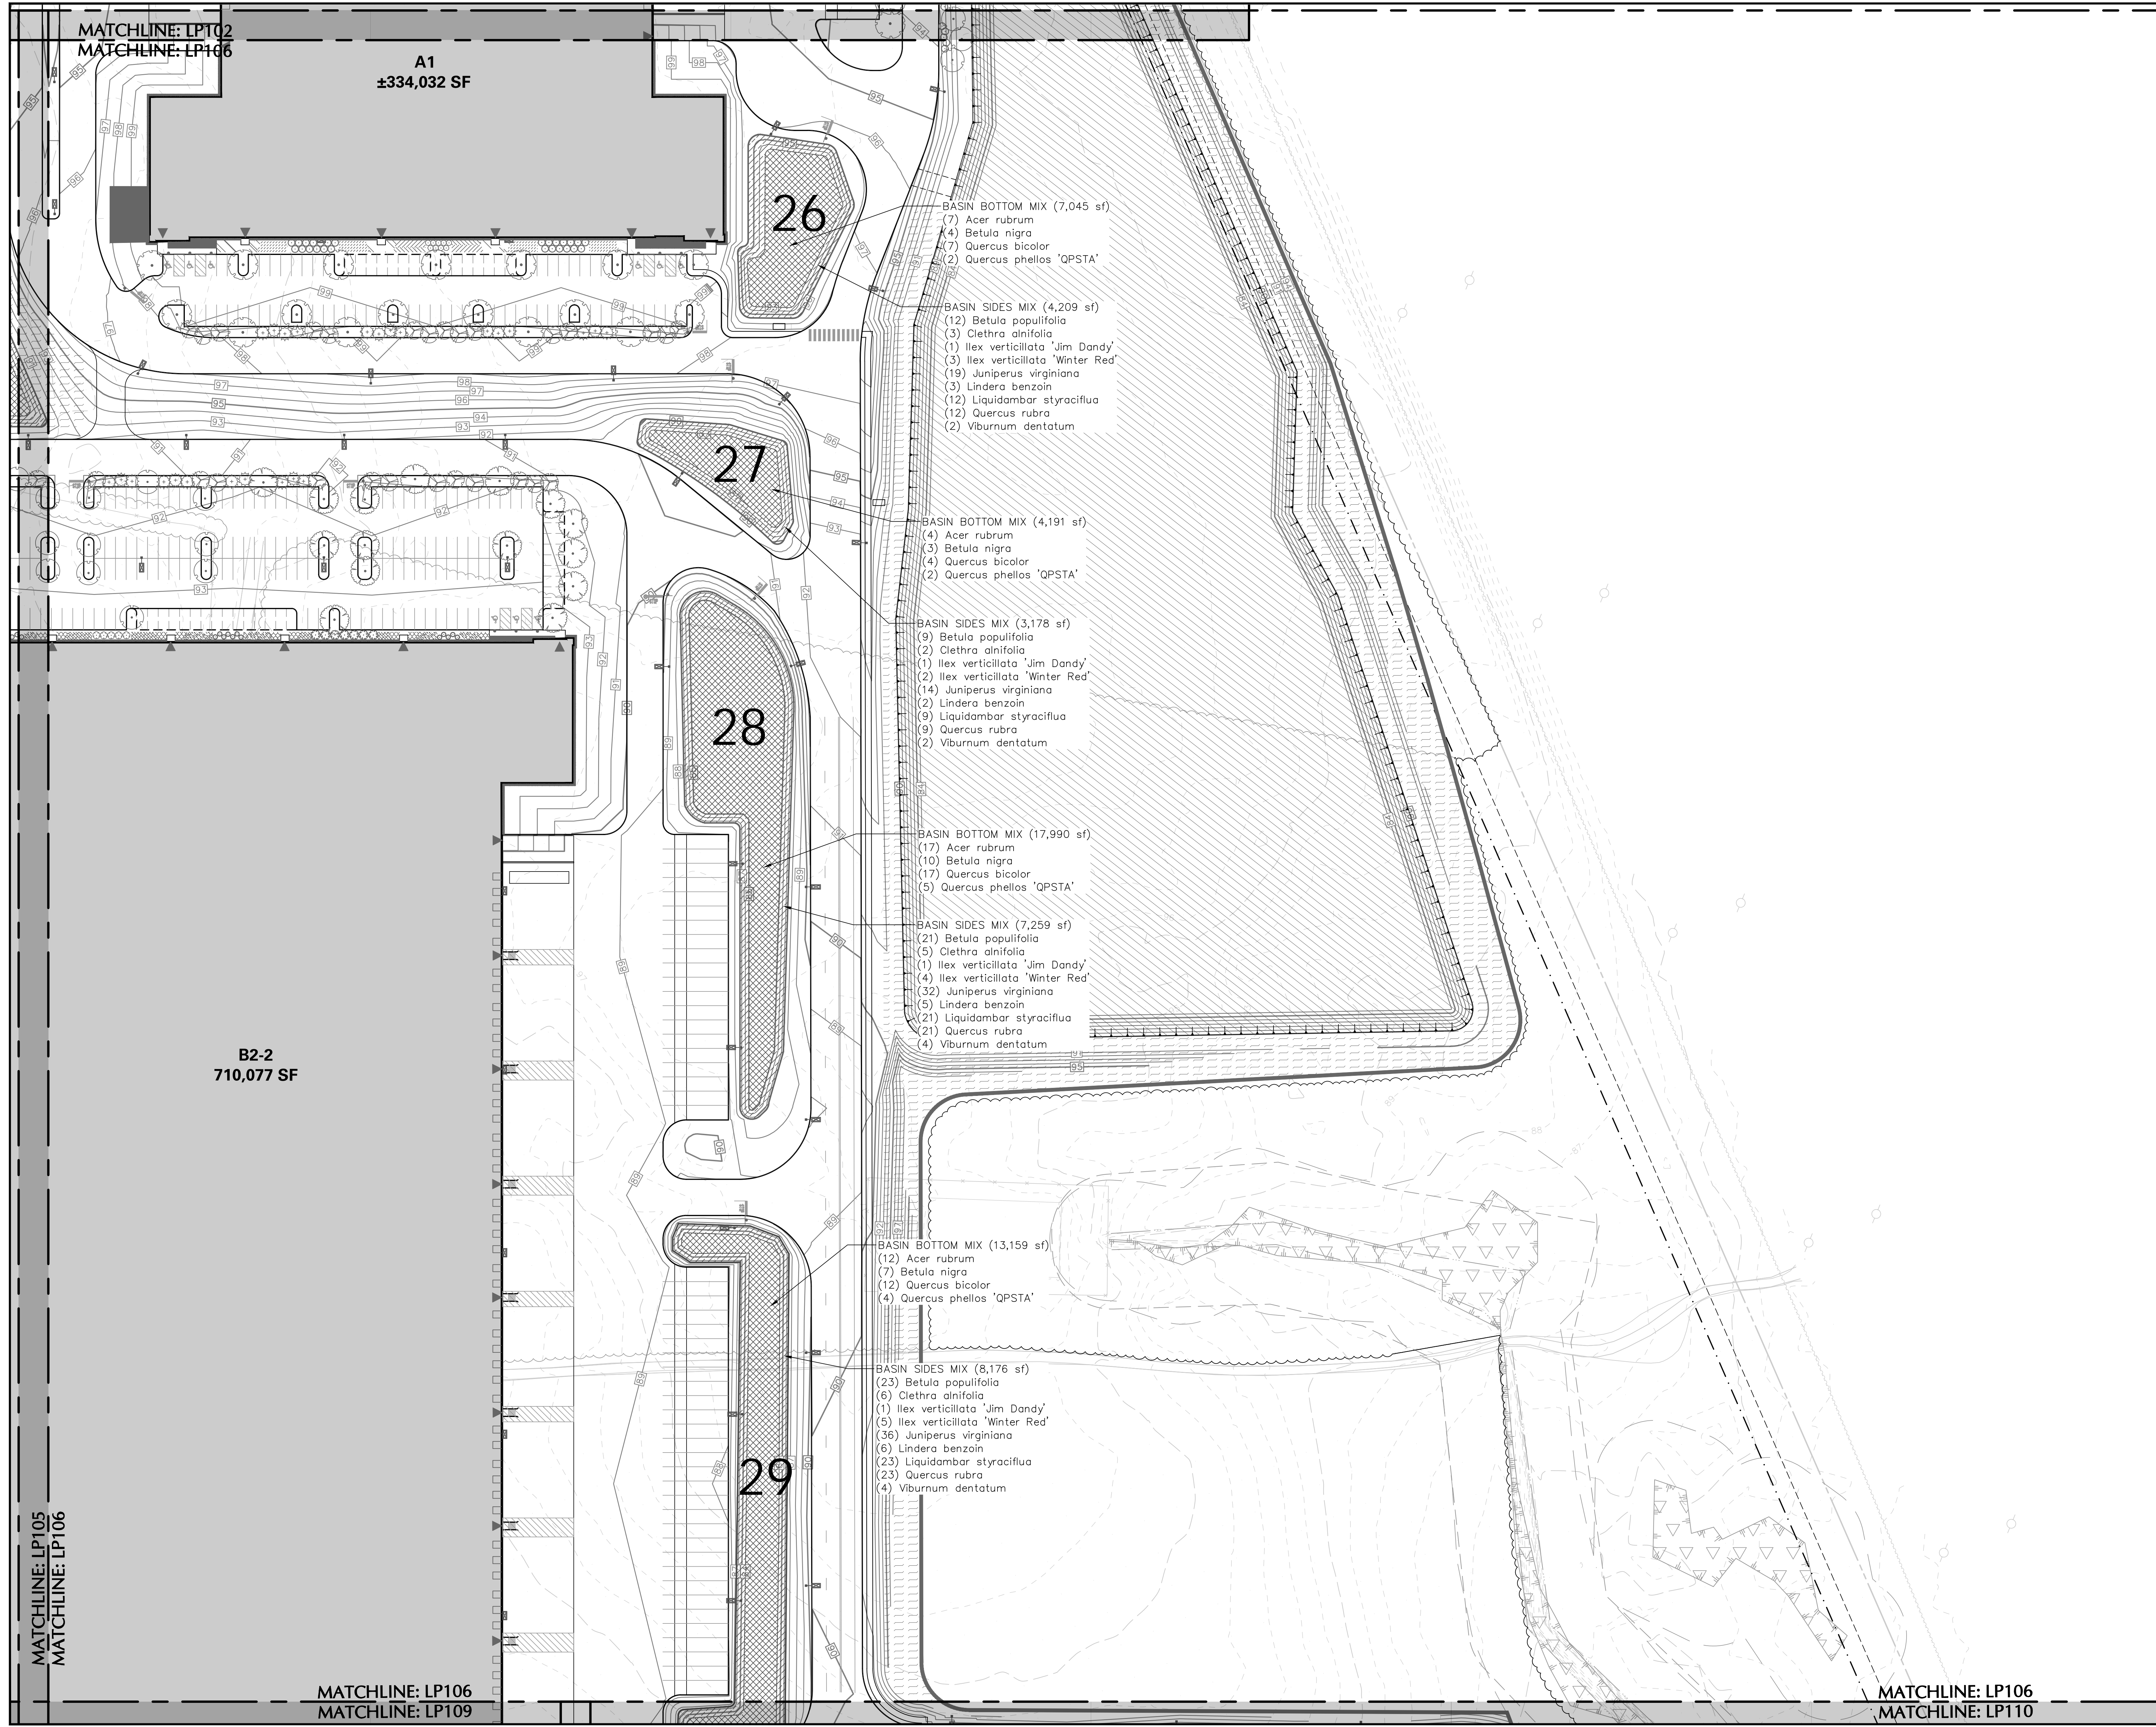

MATCHLINE: LP105
MATCHLINE: LP106

MATCHLINE: LP106
MATCHLINE: LP109

MATCHLINE: LP106
MATCHLINE: LP110