



MATCHLINE: LP109

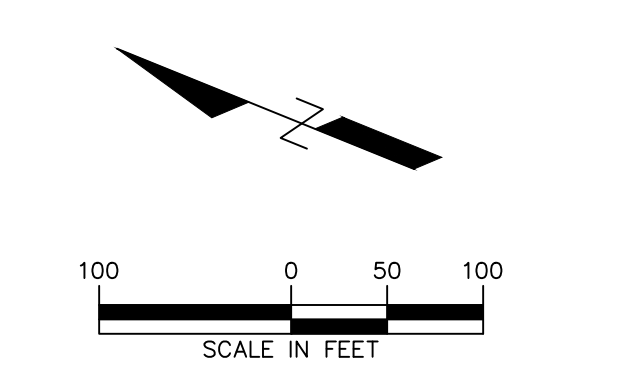


SHEET LEGEND

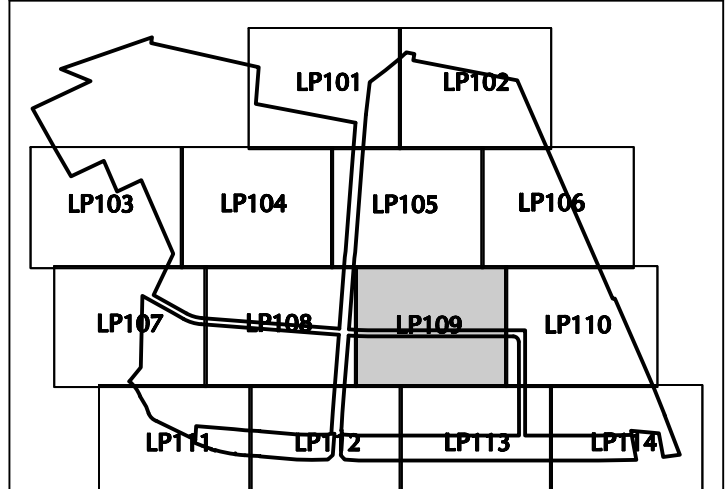

SEE SHEET LP200 FOR BASIN SCHEDULE
SEE SHEET LP100-114 FOR SITE PLANTING
SEE SHEET LP501-502 FOR PLANTING NOTES
AND DETAILS

PROJECT NO. 130172801

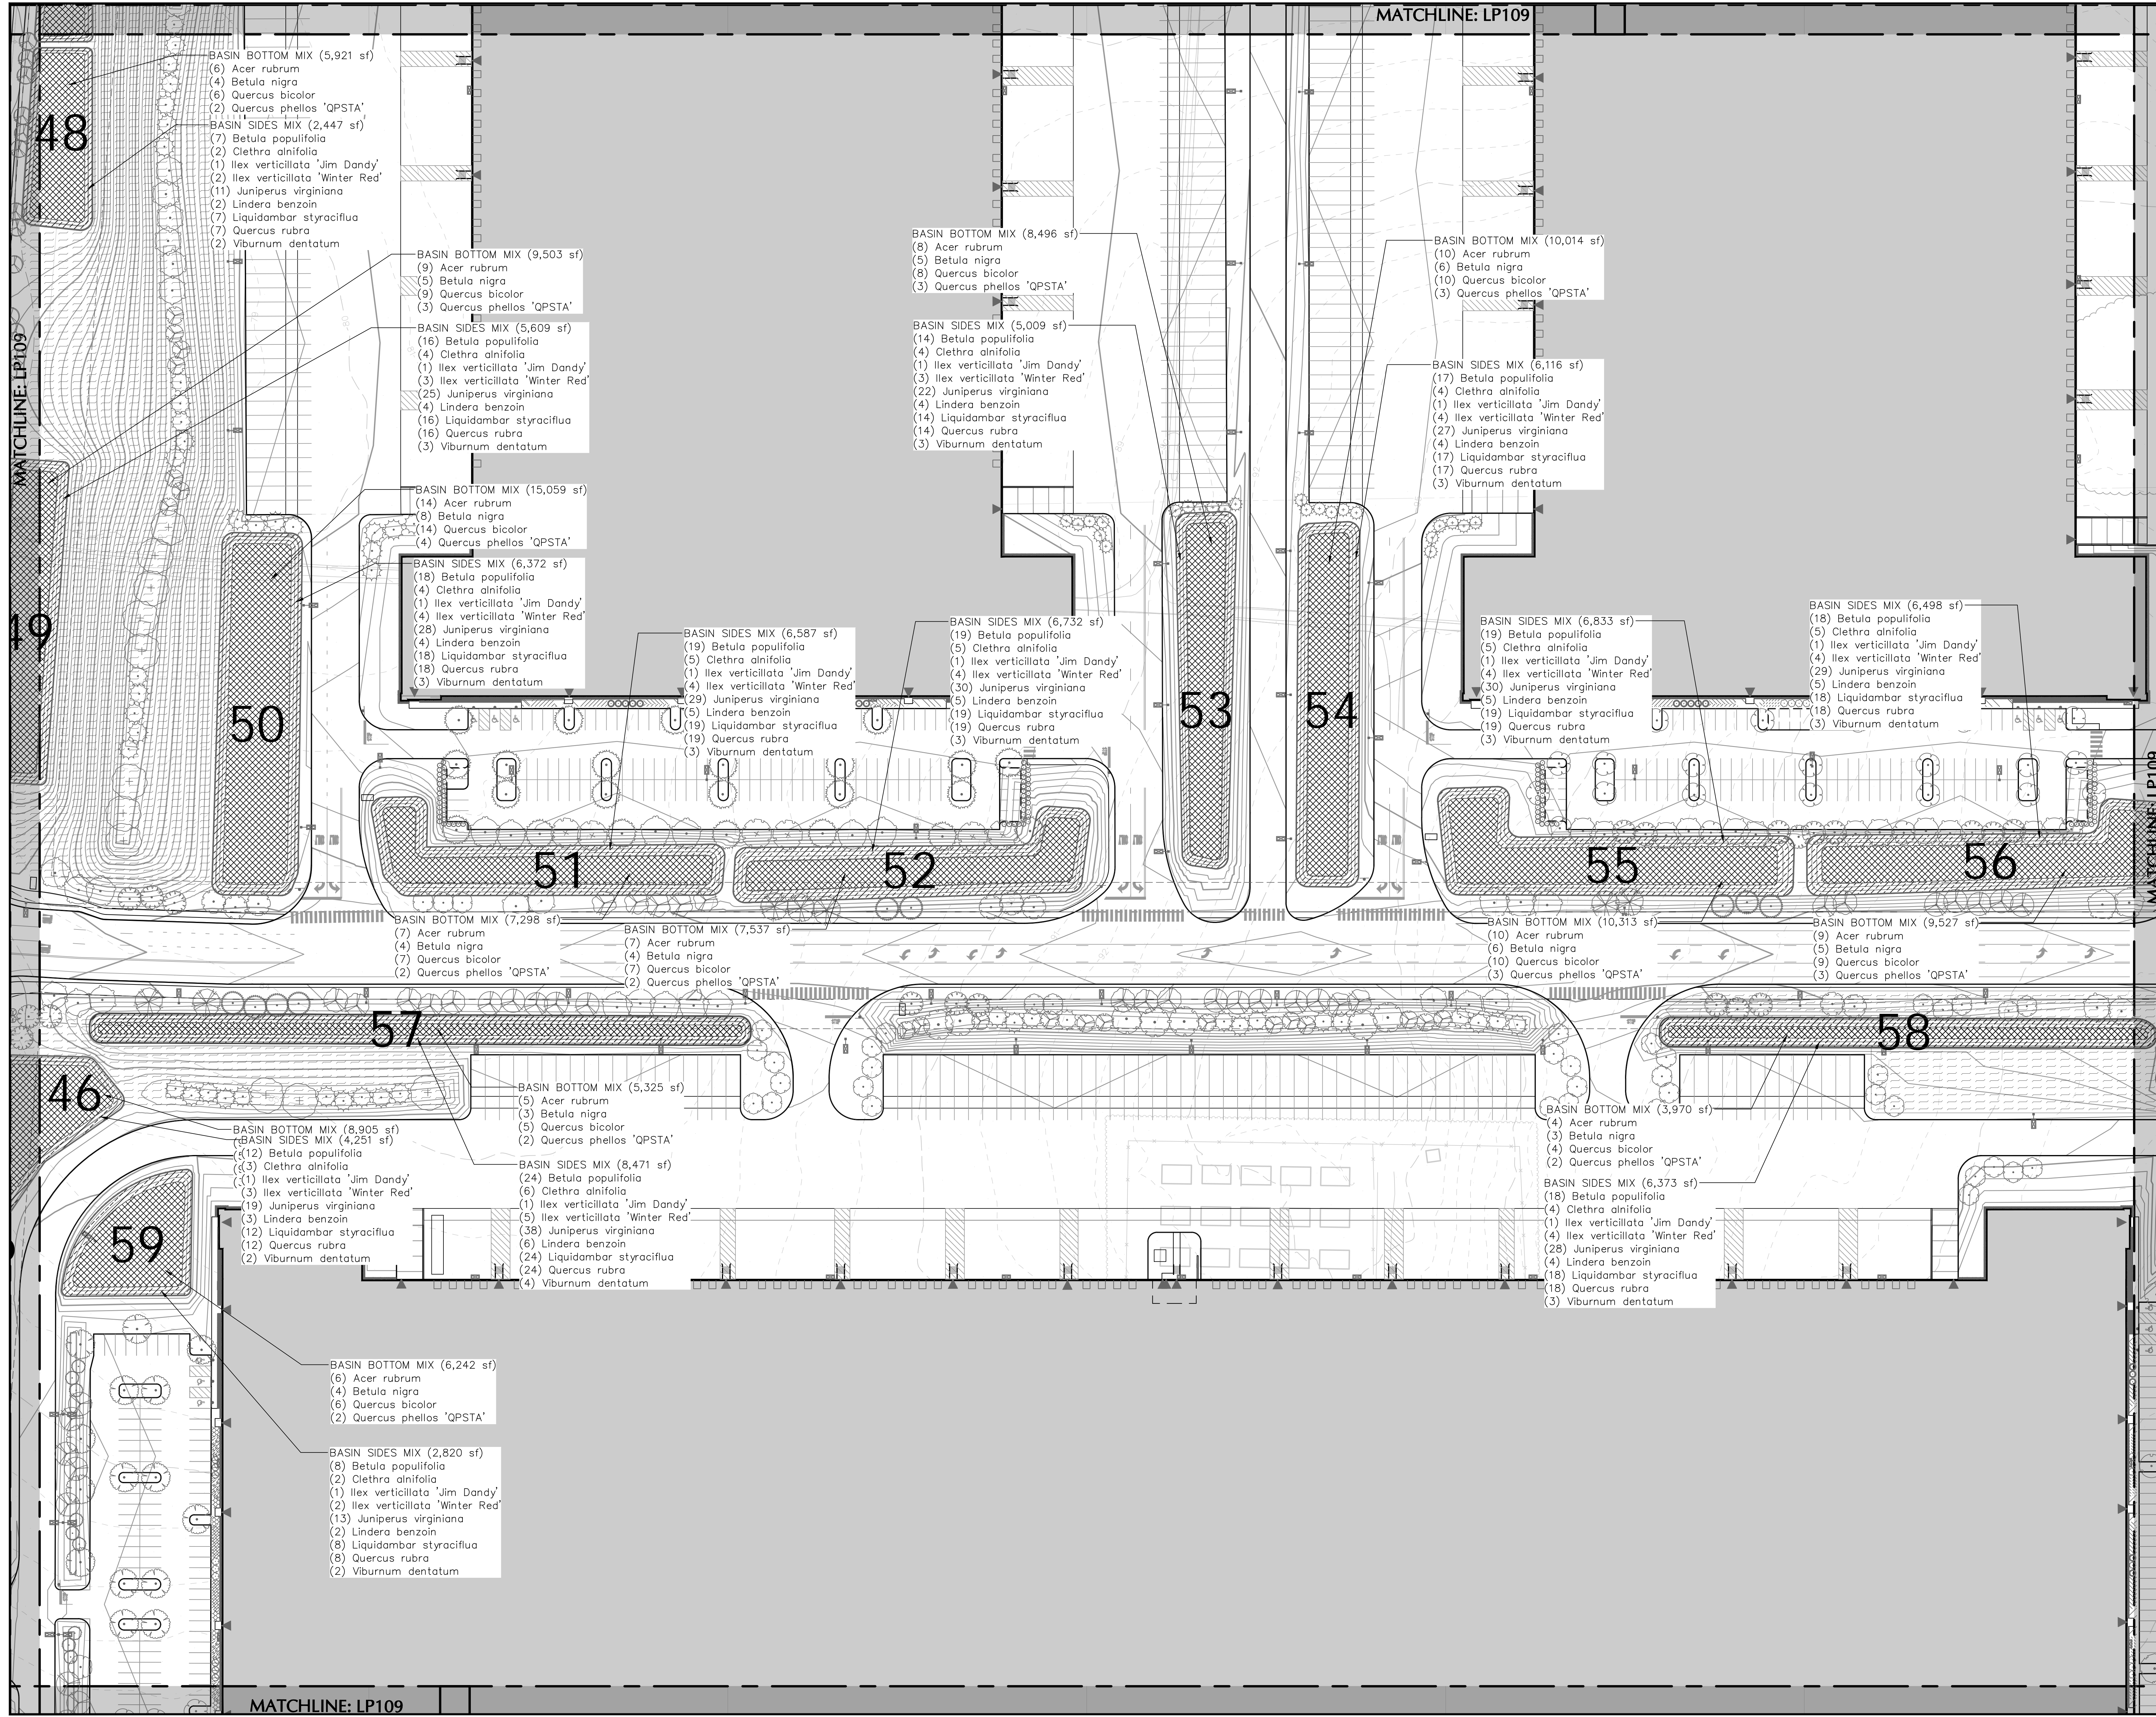

2/15/2022	Revised per Township Comments	2
12/3/2021	Completeness Revisions 1	1
Date	Description	No.

REVISIONS

SIGNATURE: DATE SIGNED: _____
 LANDSCAPE ARCHITECT NJ Lic. No. 21AS00045700
LANGAN
 Langan Engineering and Environmental Services, Inc.
 989 Lenox Drive, Suite 124
 Lawrenceville, NJ 08648
 T: 609.282.8000 F: 609.282.8001 www.langan.com
 NJ CERTIFICATE OF AUTHORIZATION No. 246A2798469

Project No. 130172801	
Date 12/03/2021	
Drawn By KK	Drawing Title LP209
Checked By AP/JS	
Project BRIDGE POINT 8 INDUSTRIAL PARK	
WEST WINDSOR TOWNSHIP	
MERCER COUNTY	NEW JERSEY
Drawing Title BASIN LANDSCAPE PLAN IX	
Project No. 130172801	Drawing No. LP209
Date 12/03/2021	
Drawn By KK	
Checked By AP/JS	

MATCHLINE: LP109