



E1  
1,186,092 SF

C1  
1,023,309 SF

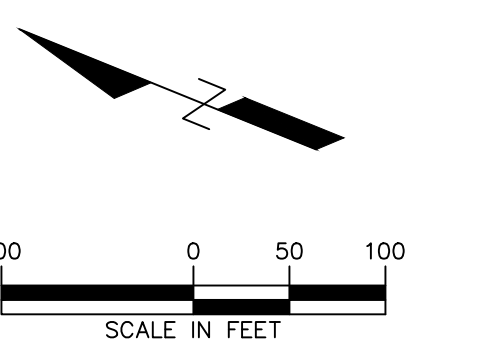


SHEET LEGEND

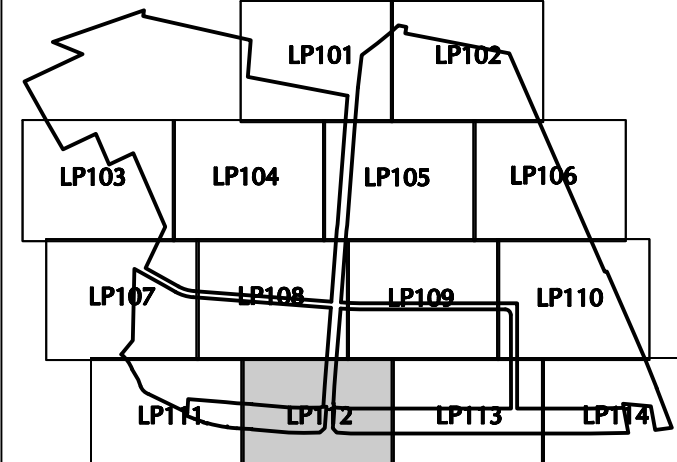

SEE SHEET LP200 FOR BASIN SCHEDULE  
SEE SHEET LP100-114 FOR SITE PLANTING  
SEE SHEET LP501-502 FOR PLANTING NOTES  
AND DETAILS

MATCHLINE: LP112

MATCHLINE: LP112

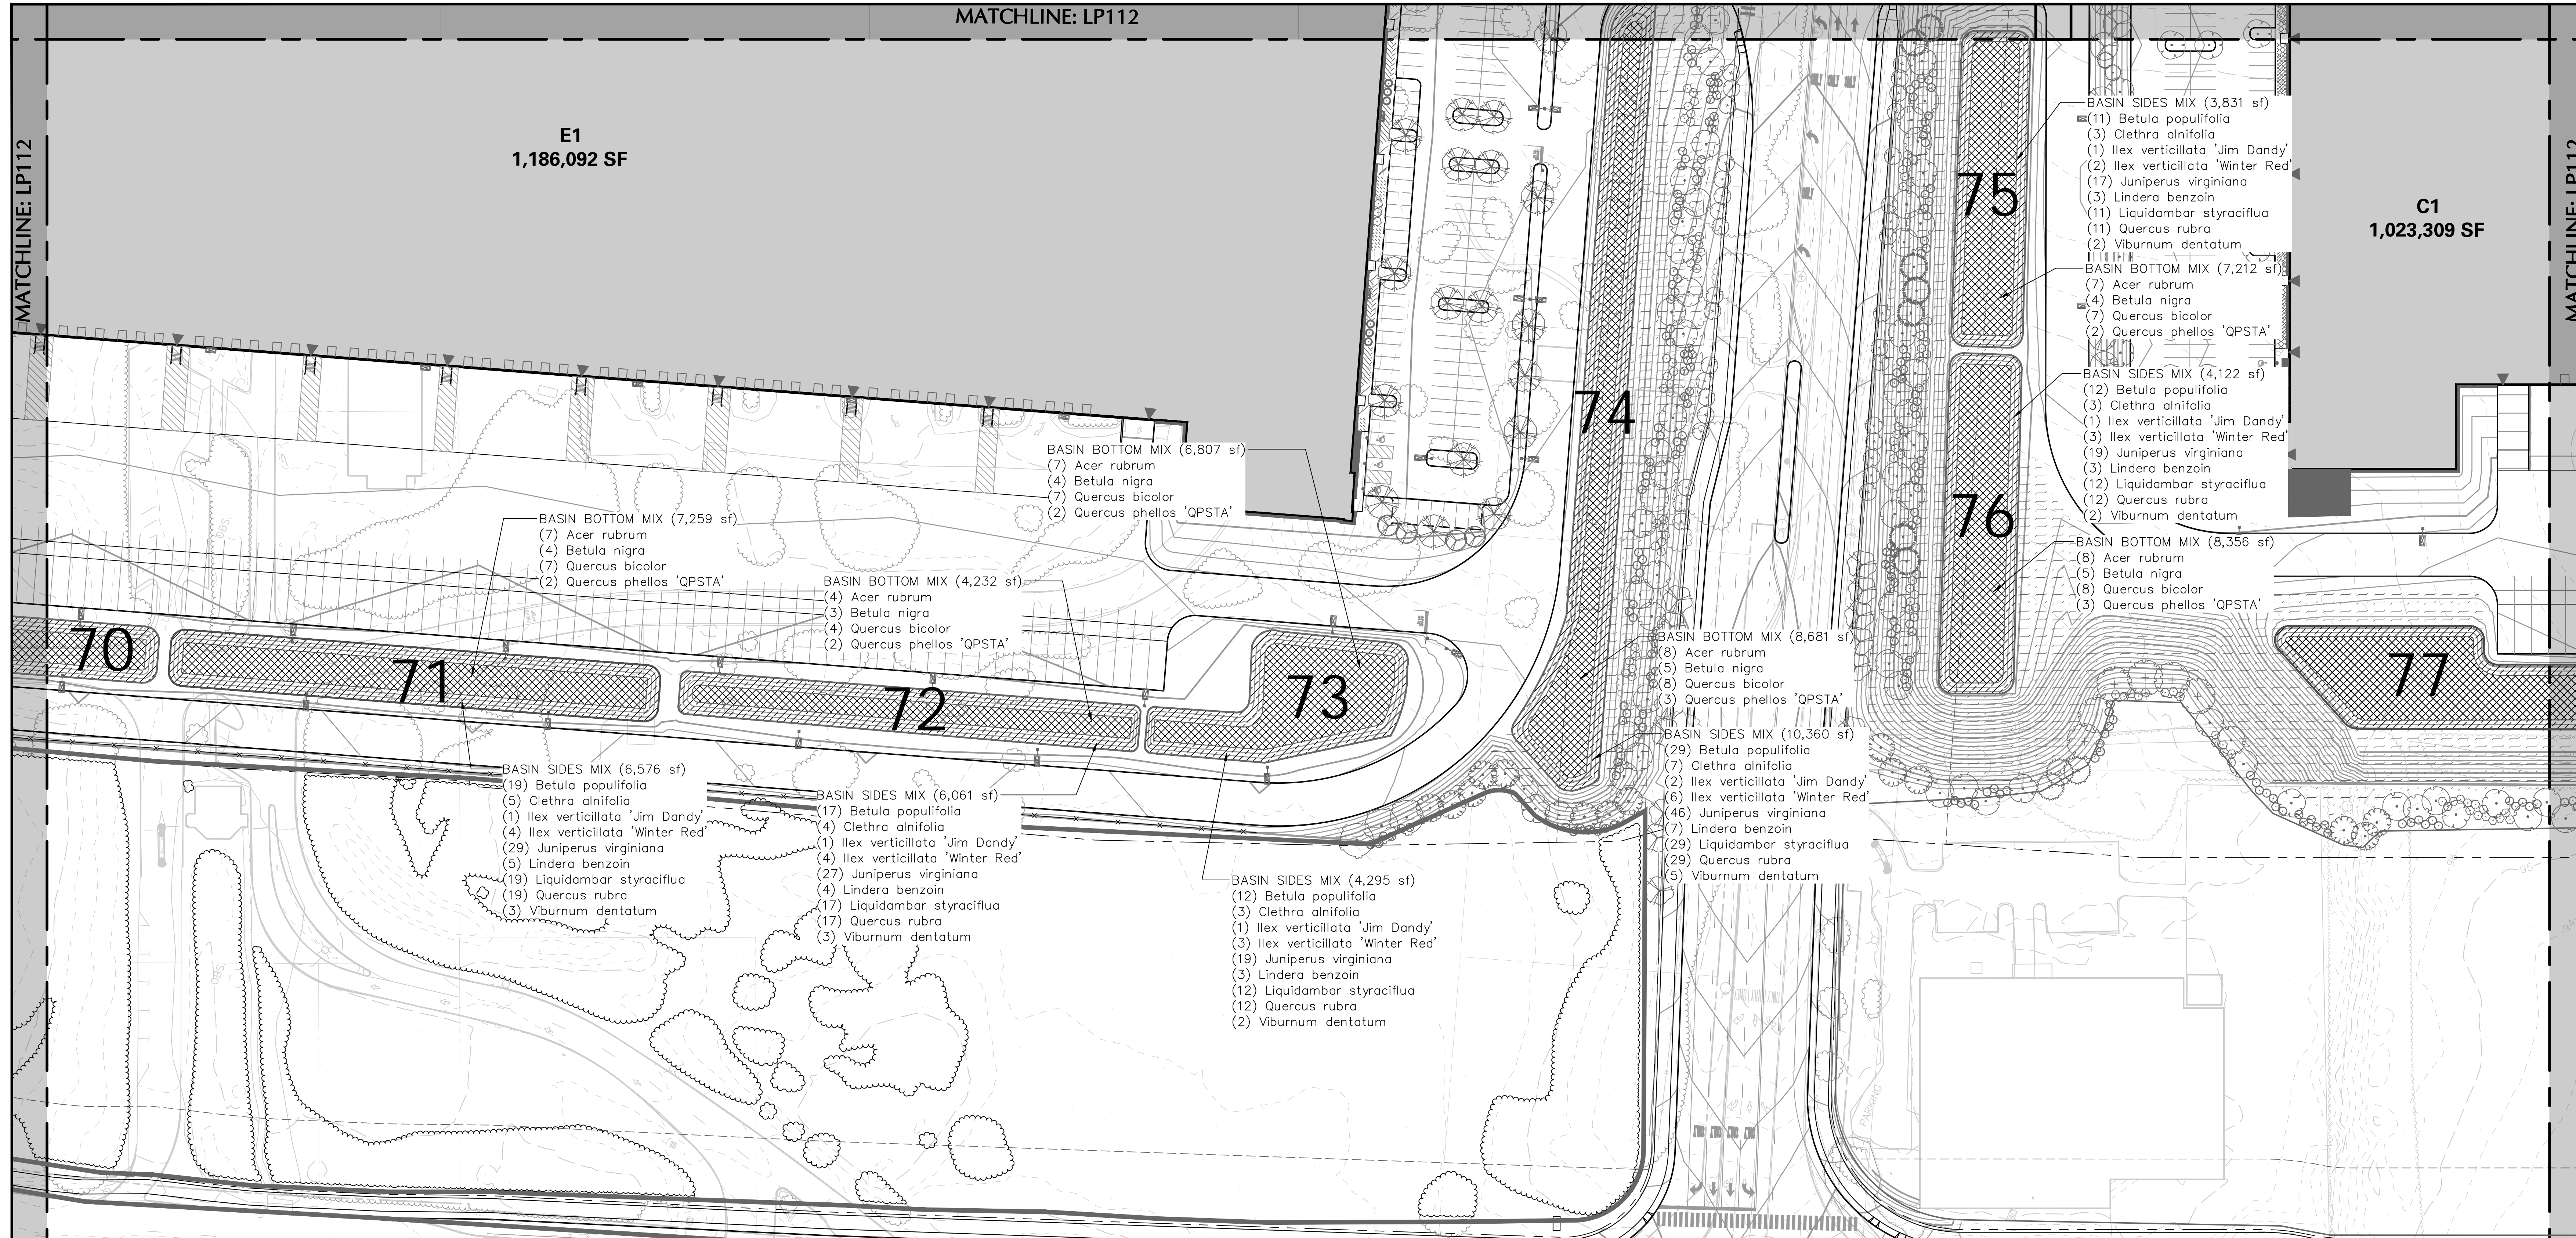

2/15/2022	Revised per Township Comments	2
12/3/2021	Completeness Revisions 1	1
Date	Description	No.

REVISIONS

SIGNATURE JAYNE O. SPECTOR DATE SIGNED  
LANDSCAPE ARCHITECT NJ Lic. No. 21AS00045700

**LANGAN**

Langan Engineering and Environmental Services, Inc.  
989 Lenox Drive, Suite 124  
Lawrenceville, NJ 08648

T: 609.282.8000 F: 609.282.8001 www.langan.com  
NJ CERTIFICATE OF AUTHORIZATION No. 246A2798469

Project  
**BRIDGE POINT 8 INDUSTRIAL PARK**  
WEST WINDSOR TOWNSHIP  
MERCER COUNTY NEW JERSEY

Drawing Title  
**BASIN LANDSCAPE PLAN XII**

Project No.	Drawing No.
130172801	LP212
Date	Drawn By
12/03/2021	KK
Checked By	AP/S