


MATCHLINE: LP109
MATCHLINE: LP113

MATCHLINE: LP110
MATCHLINE: LP113


C1
1,023,309 SF

MATCHLINE: LP112
MATCHLINE: LP113


MATCHLINE: LP113
MATCHLINE: LP114

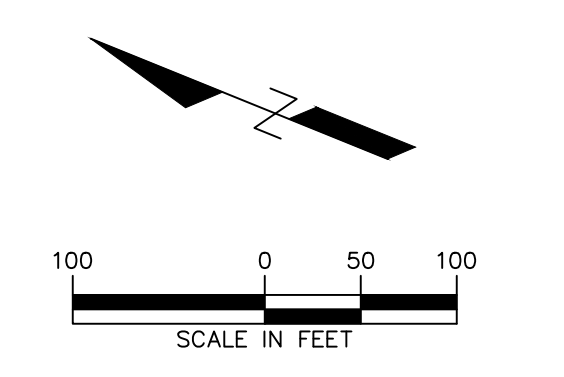

SHEET LEGEND

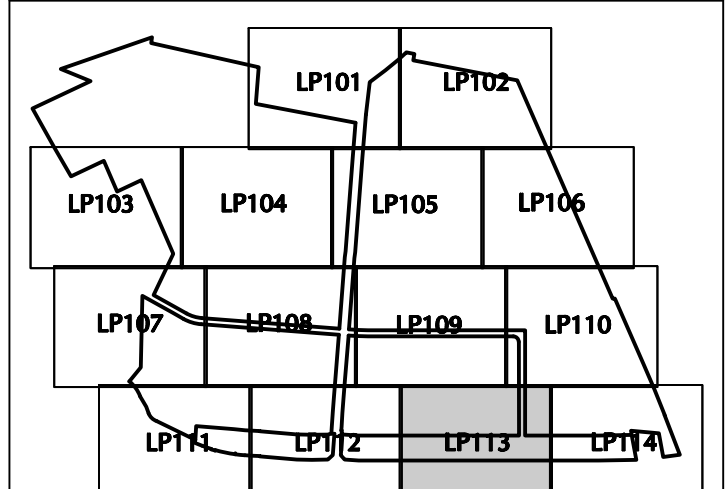

SEE SHEET LP200 FOR BASIN SCHEDULE
SEE SHEET LP100-114 FOR SITE PLANTING
SEE SHEET LP501-502 FOR PLANTING NOTES
AND DETAILS

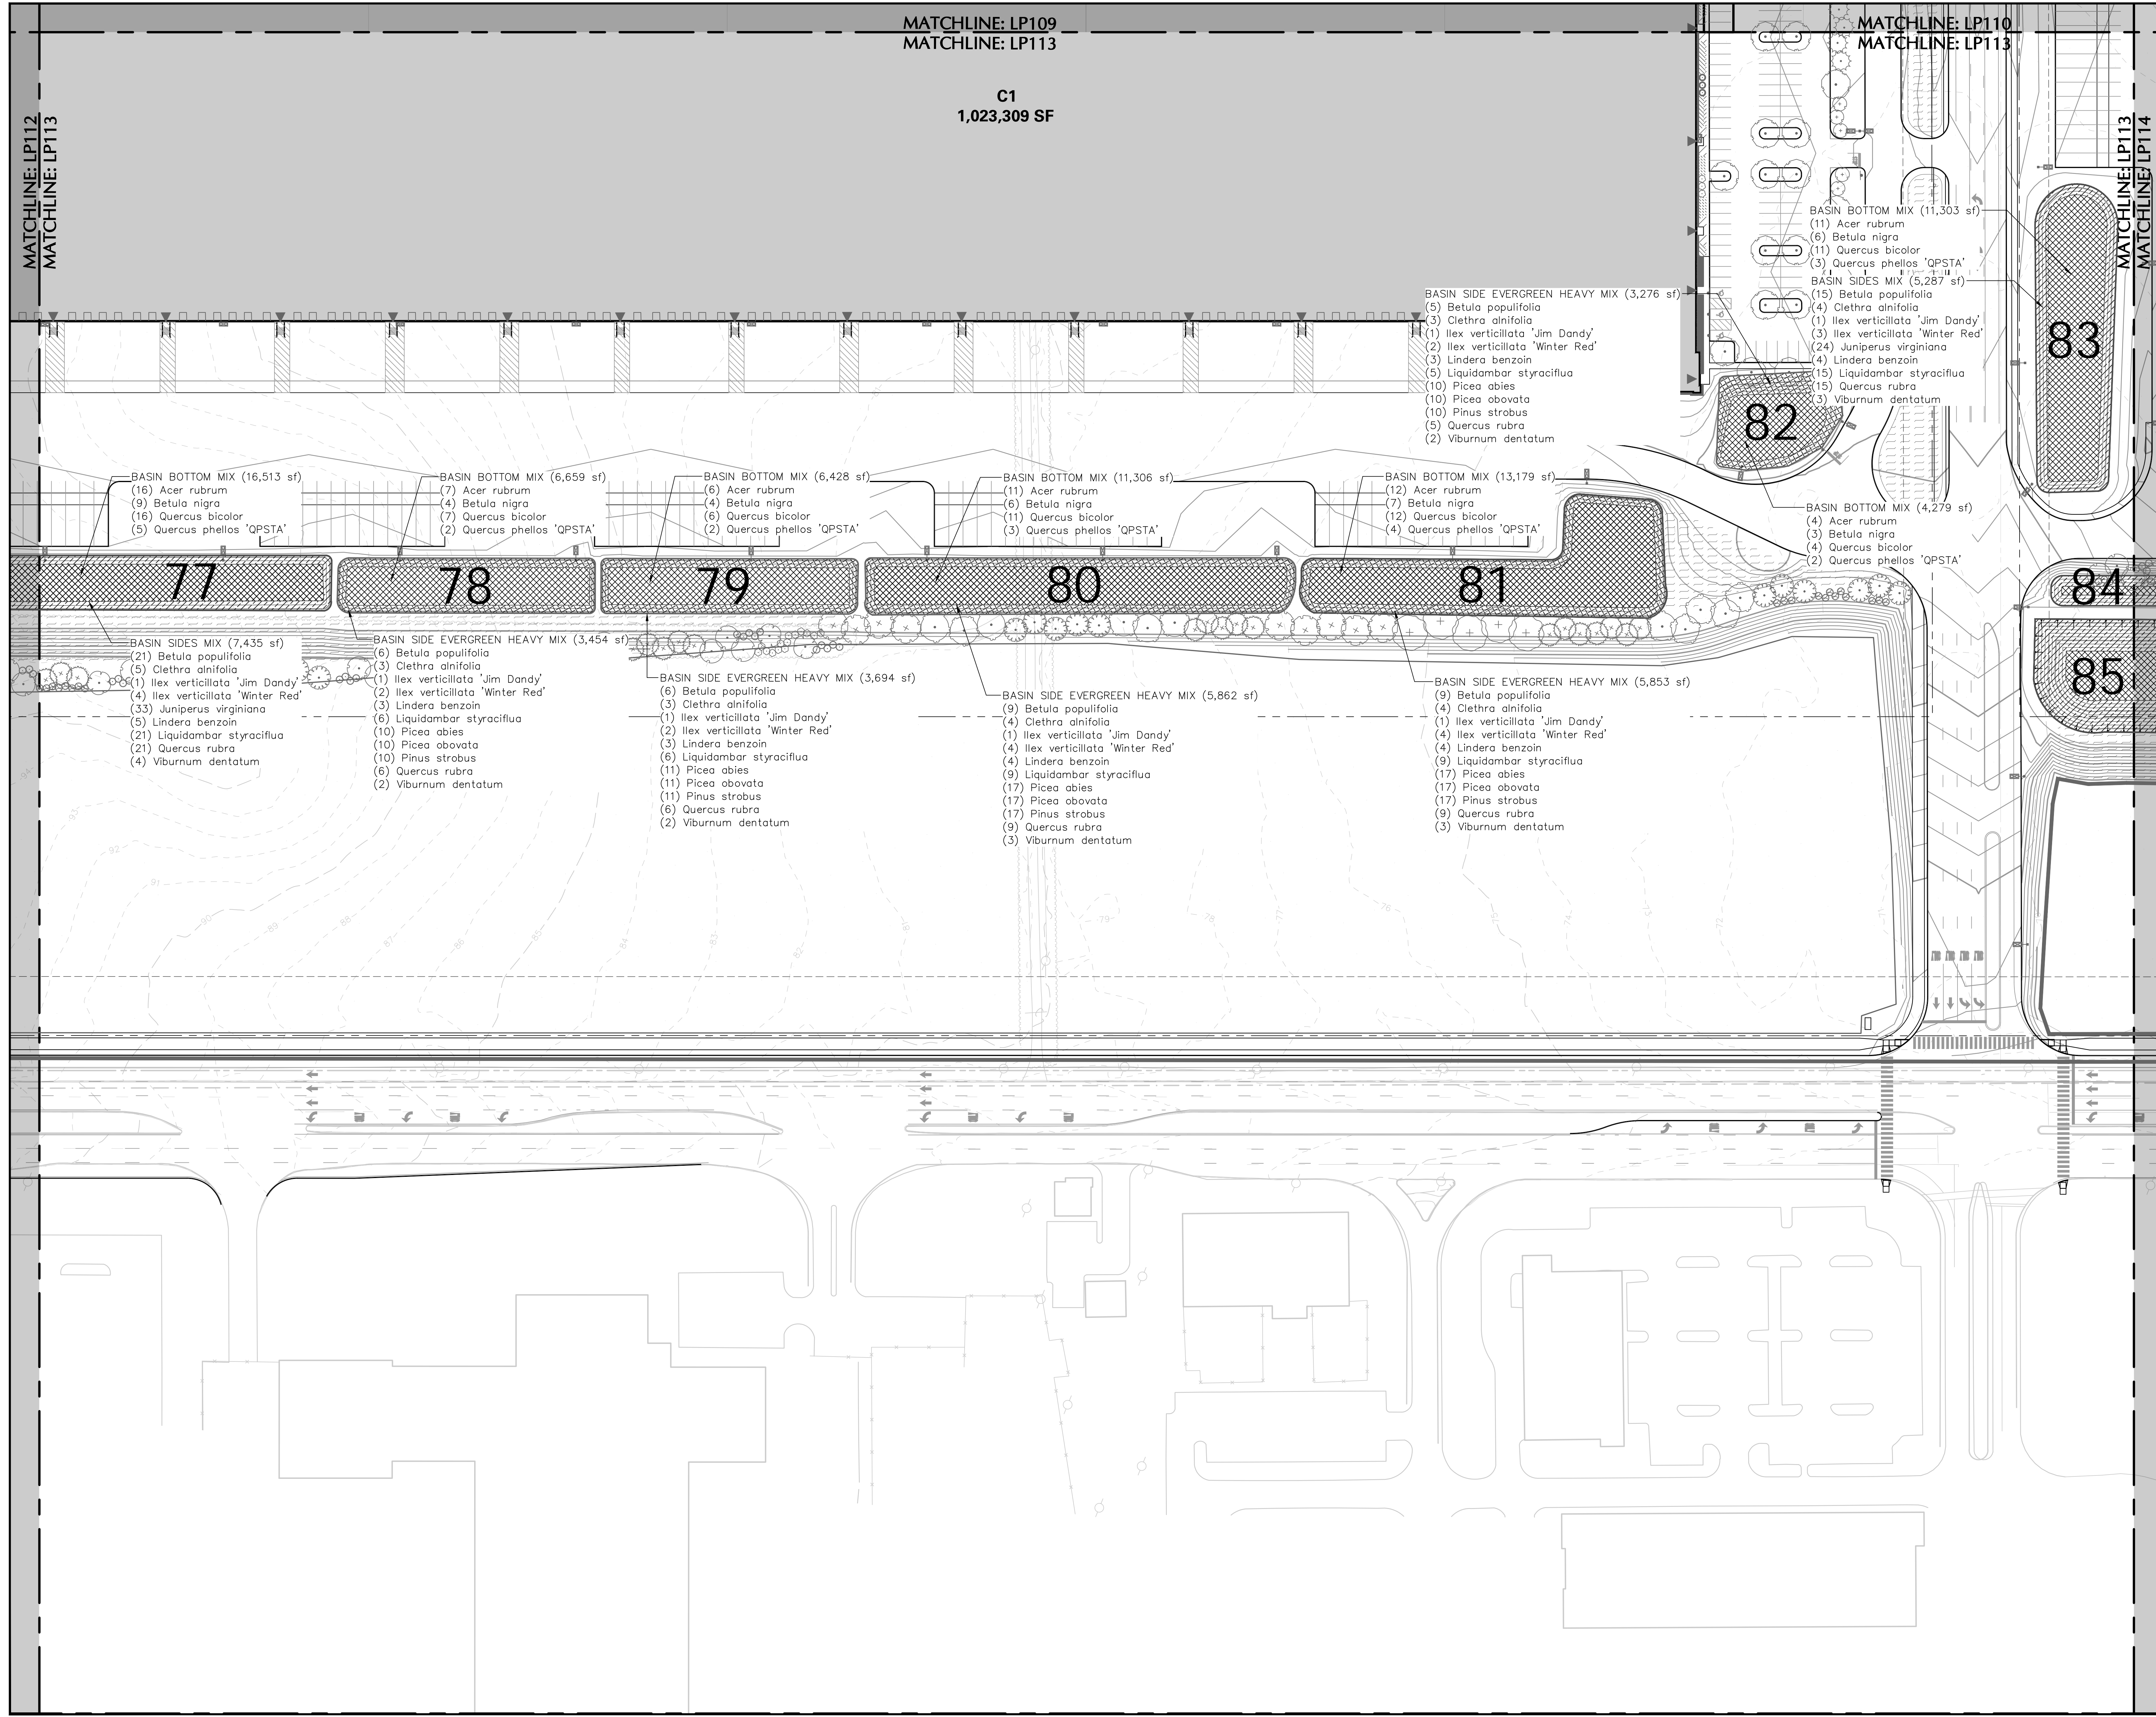

2/15/2022	Revised per Township Comments	2
12/3/2021	Completeness Revisions 1	1
Date	Description	No.

REVISIONS

SIGNATURE: *JOS*
JAYNE O. SPECTOR
LANDSCAPE ARCHITECT NJ Lic. No. 21AS00045700
DATE SIGNED: _____

LANGAN
Langan Engineering and Environmental Services, Inc.
989 Lenox Drive, Suite 124
Lawrenceville, NJ 08648
T: 609.282.8000 F: 609.282.8001 www.langan.com
NJ CERTIFICATE OF AUTHORIZATION No. 246A2798469

Project: **BRIDGE POINT 8 INDUSTRIAL PARK**
WEST WINDSOR TOWNSHIP
MERCER COUNTY NEW JERSEY

Drawing Title: **BASIN LANDSCAPE PLAN XIII**

Project No.	130172801	Drawing No.	LP213
Date	12/03/2021		
Drawn By	KK		
Checked By	AP/S		