

SEE SHEET LP100 FOR PLANTING SCHEDULE  
SEE SHEET LP200-214 FOR BASIN PLANTING  
SEE SHEET LP501-502 FOR PLANTING NOTES AND DETAILS

LANDSCAPE LEGEND:

- MEADOW MIX B, REF. LP501
- REFORESTATION AREA  
REF. NOTES ON LP501
- CONSTRUCTED WETLAND;  
REF. NOTES ON LP501
- MEADOW MIX A WITH BASIN BOTTOM  
WOODY PLANTS MIX  
REF. LP200 SERIES AND LP501
- MEADOW MIX B WITH BASIN SIDES  
WOODY PLANTS MIX  
REF. LP200 SERIES AND NOTES AND  
TEMPLATE ON LP501
- MEADOW MIX B WITH BASIN SIDES  
WOODY PLANTS MIX - EVERGREEN  
REF. LP200 SERIES AND NOTES AND  
TEMPLATE ON LP501

2/15/2022	Revised per Township Comments	2
12/3/2021	Completeness Revisions 1	1
Date	Description	No.

REVISIONS

SIGNATURE: JAYNE O. SPECTOR DATE SIGNED: 12/3/2021  
LANDSCAPE ARCHITECT NJ Lic. No. 21AS00045700

**LANGAN**


Langan Engineering and Environmental Services, Inc.  
989 Lenox Drive, Suite 124  
Lawrenceville, NJ 08648

T: 609.282.8000 F: 609.282.8001 www.langan.com  
NJ CERTIFICATE OF AUTHORIZATION No. 246A2798469

Project  
**BRIDGE POINT 8 INDUSTRIAL PARK**  
WEST WINDSOR TOWNSHIP  
MERCER COUNTY NEW JERSEY

Drawing Title  
**LANDSCAPE PLAN I**

Project No.	Drawing No.
130172801	LP101
Date	Drawn By
12/03/2021	KK
Drawn By	Checked By
KK	AP/JS

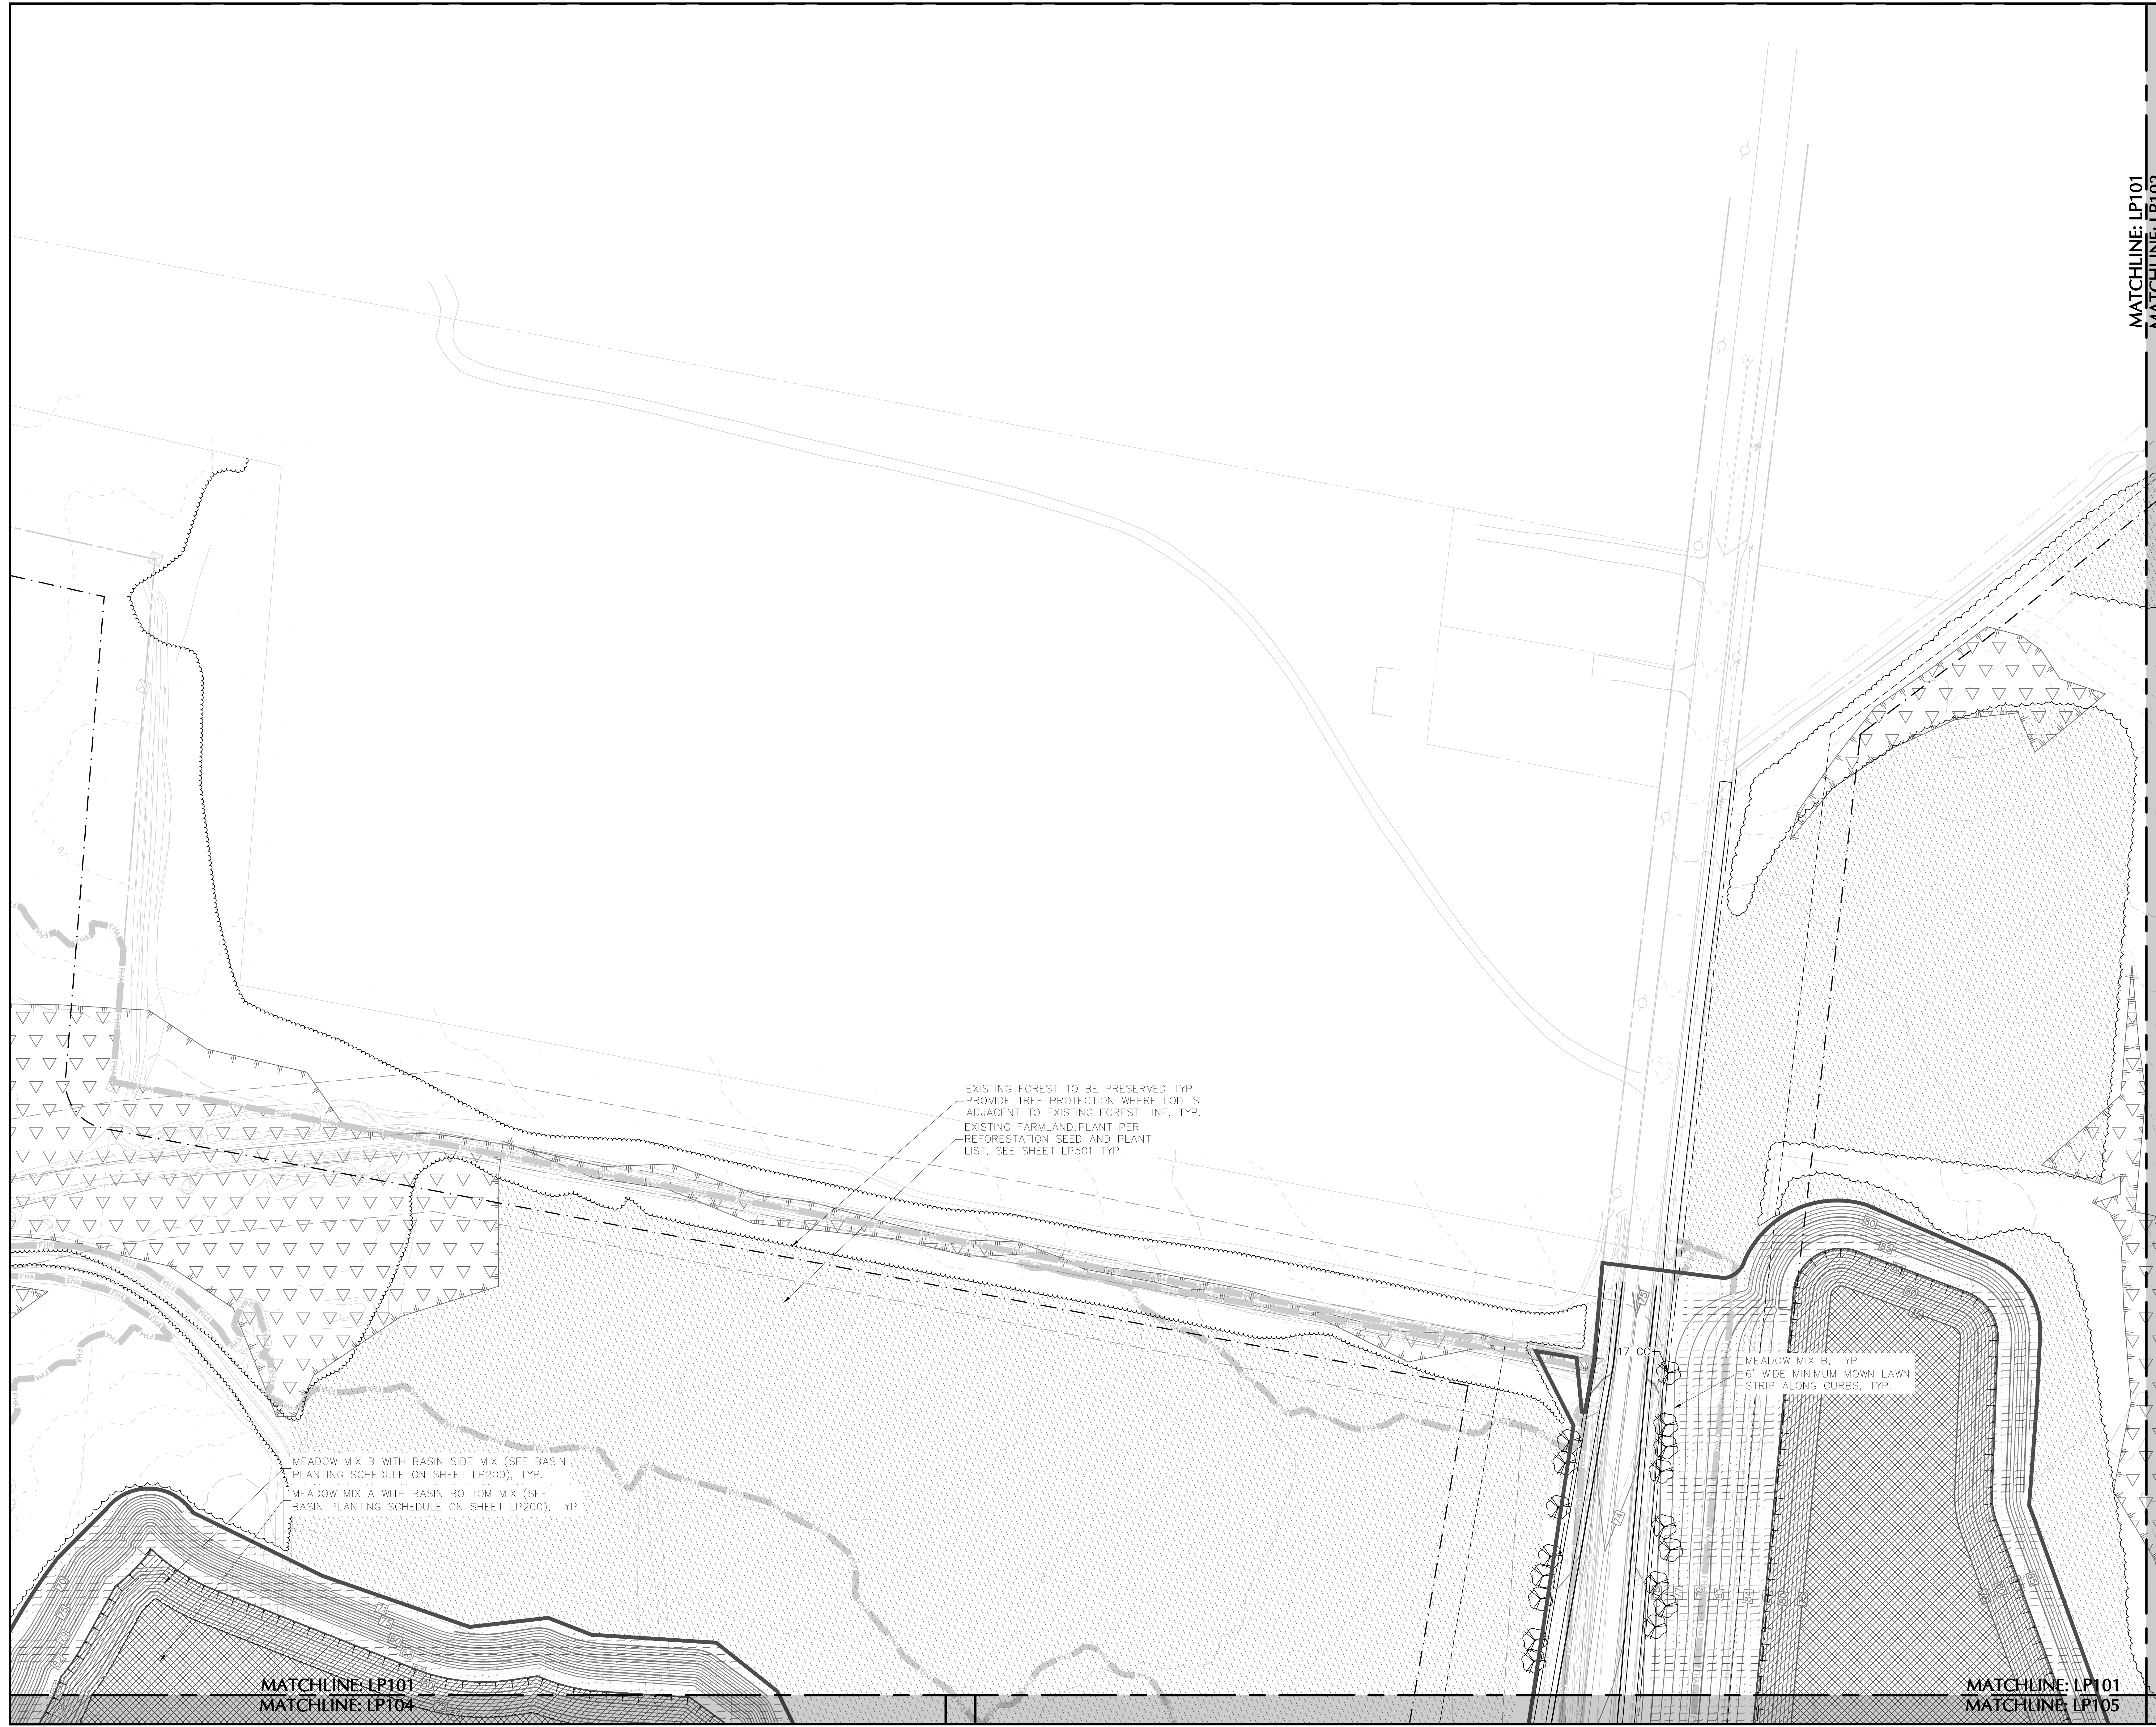

EXISTING FOREST TO BE PRESERVED TYP.  
PROVIDE TREE PROTECTION WHERE LOD IS  
ADJACENT TO EXISTING FOREST LINE, TYP.  
EXISTING FARMLAND; PLANT PER  
REFORESTATION SEED AND PLANT  
LIST, SEE SHEET LP501 TYP.

MEADOW MIX B WITH BASIN SIDE MIX (SEE BASIN  
PLANTING SCHEDULE ON SHEET LP200), TYP.  
MEADOW MIX A WITH BASIN BOTTOM MIX (SEE  
BASIN PLANTING SCHEDULE ON SHEET LP200), TYP.

MEADOW MIX B, TYP.  
6' WIDE MINIMUM MOWN LAWN  
STRIP ALONG CURBS, TYP.

MATCHLINE: LP101  
MATCHLINE: LP104

MATCHLINE: LP101  
MATCHLINE: LP105