


SHEET LEGEND

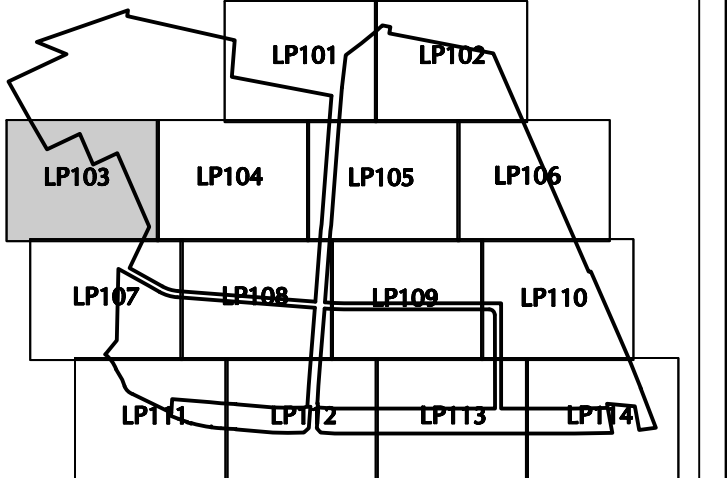

SEE SHEET LP100 FOR PLANTING SCHEDULE
SEE SHEET LP200-214 FOR BASIN PLANTING
SEE SHEET LP501-502 FOR PLANTING NOTES
AND DETAILS

LANDSCAPE LEGEND:

- MEADOW MIX B, REF. LP501
- REFORESTATION AREA
REF. NOTES ON LP501
- CONSTRUCTED WETLAND;
REF. NOTES ON LP501
- MEADOW MIX A WITH BASIN BOTTOM
WOODY PLANTS MIX
REF. LP200 SERIES AND LP501
- MEADOW MIX B WITH BASIN SIDES
WOODY PLANTS MIX
REF. LP200 SERIES AND NOTES AND
TEMPLATE ON LP501
- MEADOW MIX B WITH BASIN SIDES
WOODY PLANTS MIX - EVERGREEN
REF. LP200 SERIES AND NOTES AND
TEMPLATE ON LP501

2/15/2022	Revised per Township Comments	2
12/3/2021	Completeness Revisions 1	1
Date	Description	No.

REVISIONS

SIGNATURE JAYNE O. SPECTOR DATE SIGNED
LANDSCAPE ARCHITECT NJ Lic. No.
21AS00045700

LANGAN

Langan Engineering and
Environmental Services, Inc.
989 Lenox Drive, Suite 124
Lawrenceville, NJ 08648

T: 609.282.8000 F: 609.282.8001 www.langan.com
NJ CERTIFICATE OF AUTHORIZATION No. 246A2798469

Project


**BRIDGE POINT 8
INDUSTRIAL PARK**

WEST WINDSOR TOWNSHIP

MERCER COUNTY NEW JERSEY
Drawing Title

**LANDSCAPE
PLAN III**

Project No.	Drawing No.
130172801	LP103
Date	Drawn By
12/03/2021	KK
Drawn By	Checked By
KK	AP/S

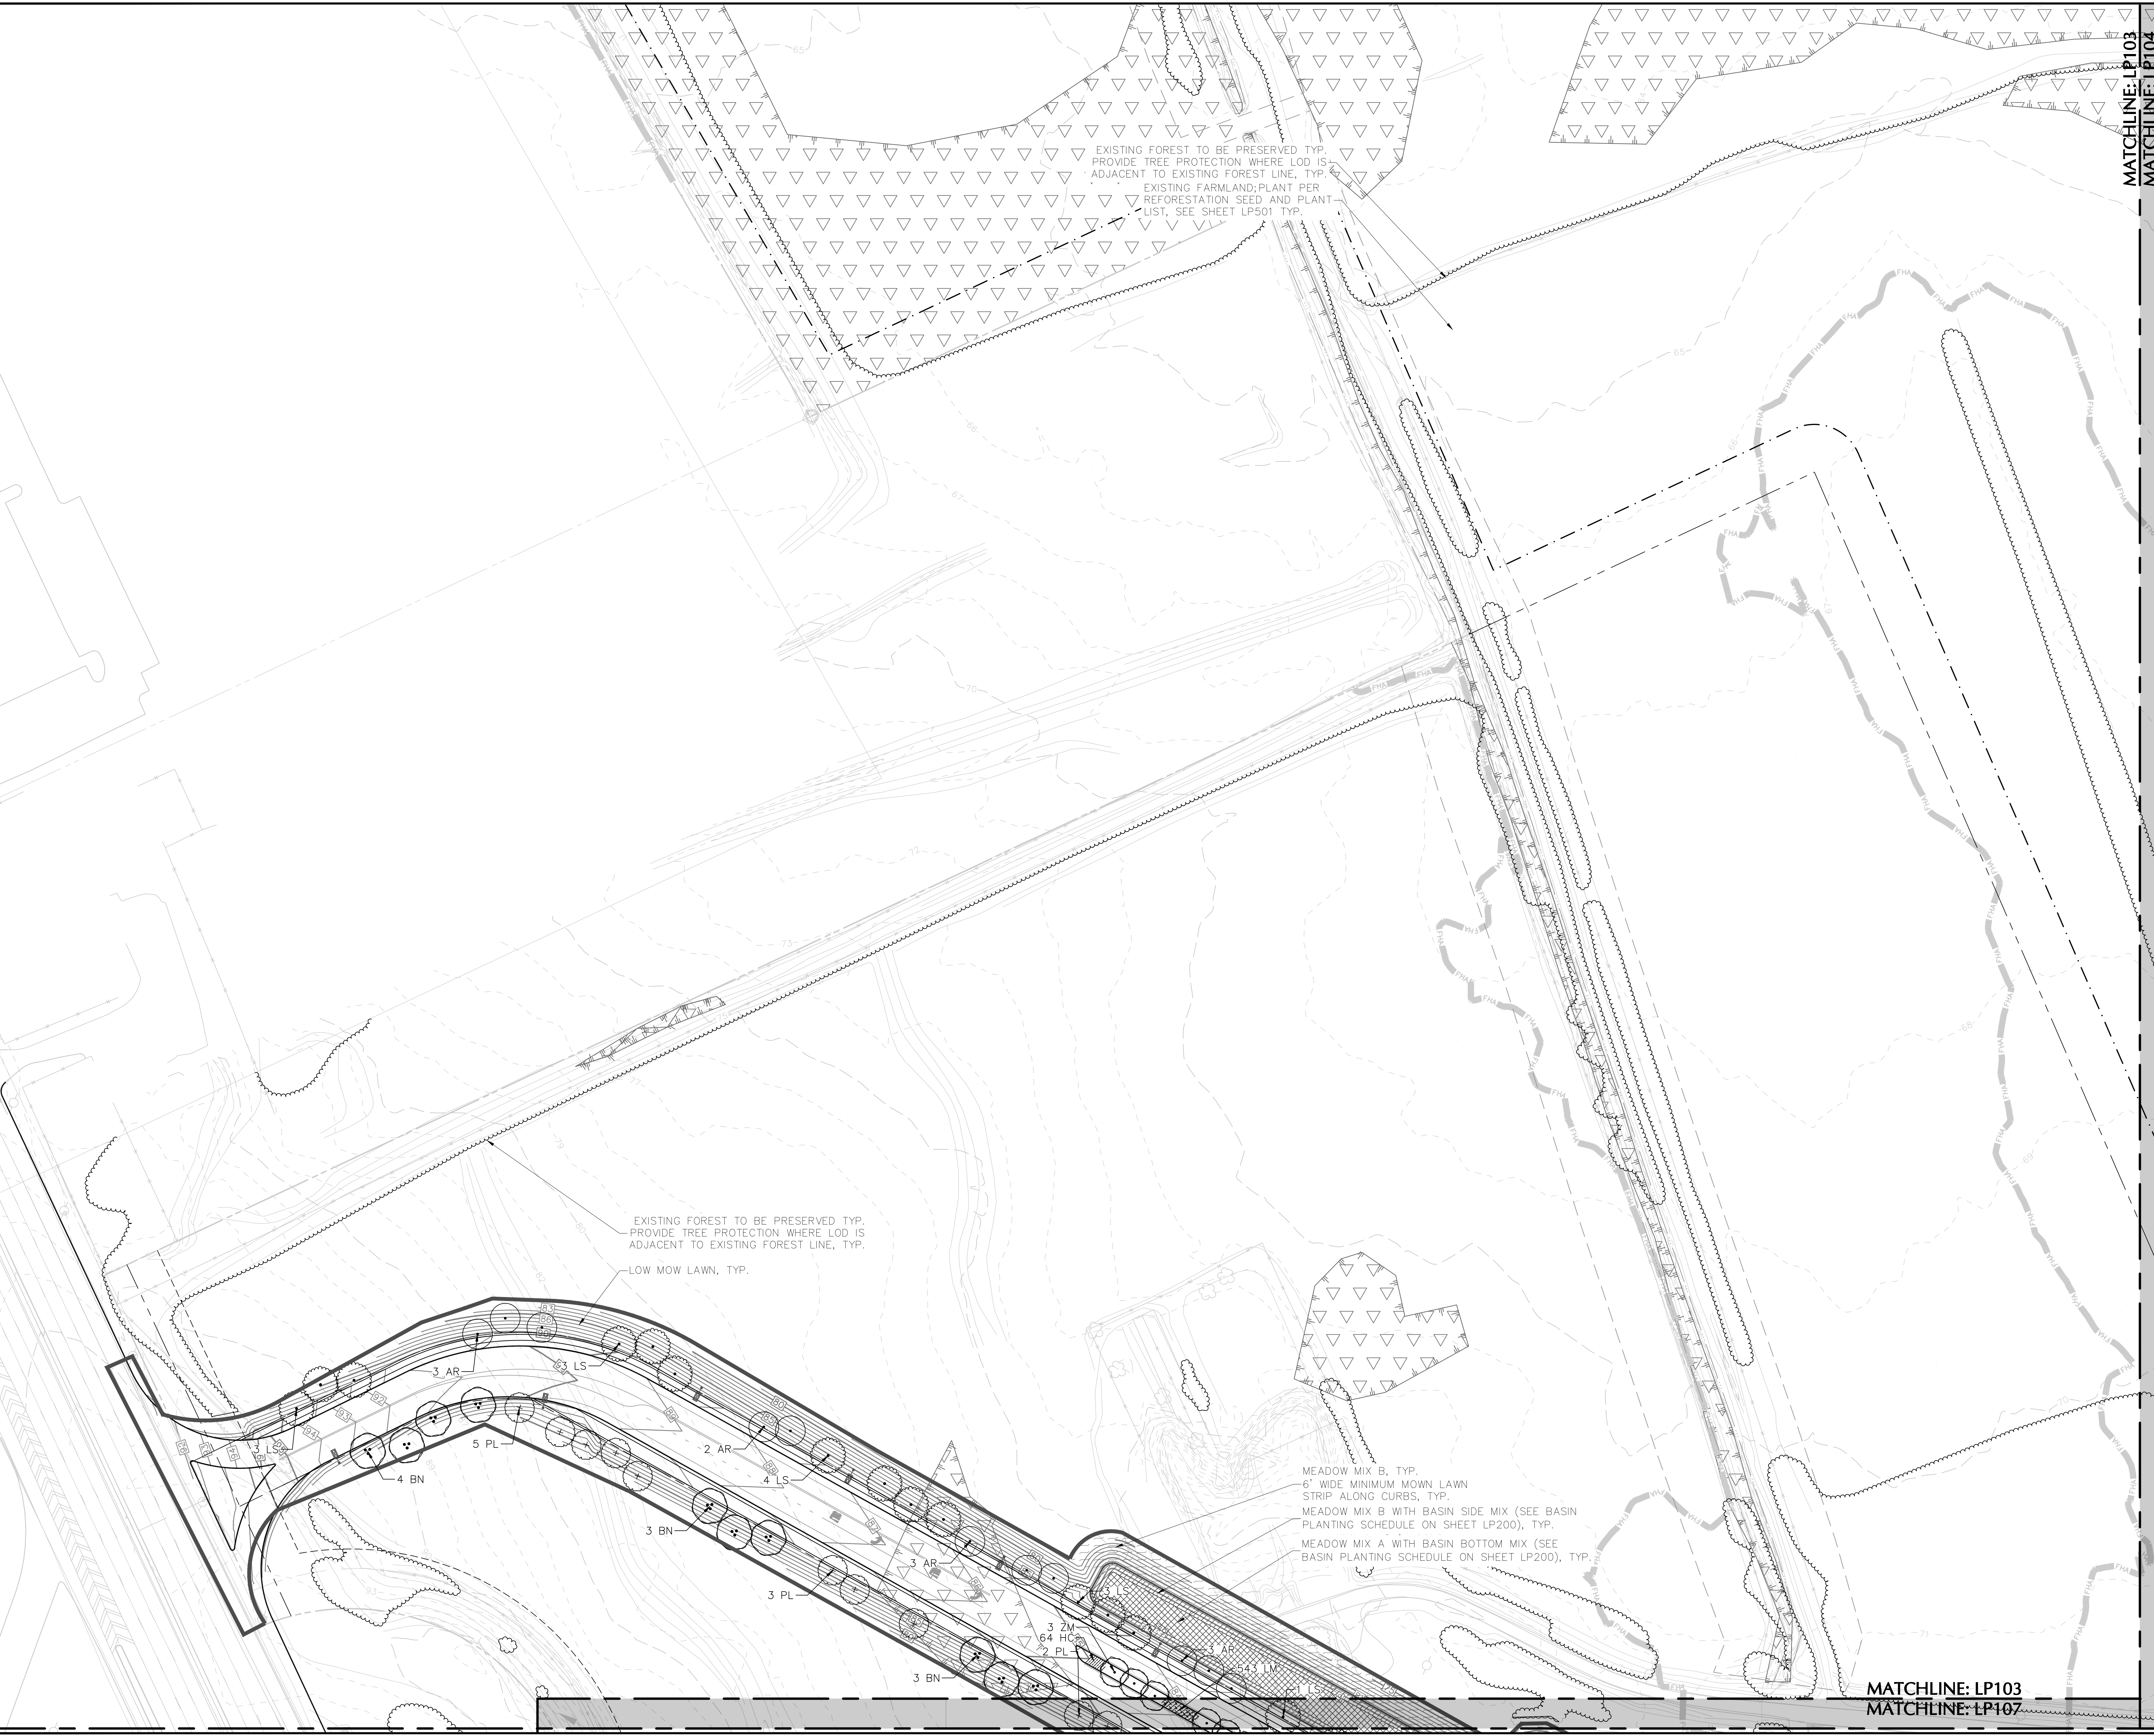

EXISTING FOREST TO BE PRESERVED TYP.
PROVIDE TREE PROTECTION WHERE LOD IS
ADJACENT TO EXISTING FOREST LINE, TYP.
EXISTING FARMLAND; PLANT PER
REFORESTATION SEED AND PLANT
LIST, SEE SHEET LP501 TYP.

EXISTING FOREST TO BE PRESERVED TYP.
PROVIDE TREE PROTECTION WHERE LOD IS
ADJACENT TO EXISTING FOREST LINE, TYP.
LOW MOW LAWN, TYP.

MEADOW MIX B, TYP.
6" WIDE MINIMUM MOWN LAWN
STRIP ALONG CURBS, TYP.
MEADOW MIX B WITH BASIN SIDE MIX (SEE BASIN
PLANTING SCHEDULE ON SHEET LP200), TYP.
MEADOW MIX A WITH BASIN BOTTOM MIX (SEE
BASIN PLANTING SCHEDULE ON SHEET LP200), TYP.

MATCHLINE: LP103
MATCHLINE: LP104

MATCHLINE: LP103
MATCHLINE: LP107