

SEE SHEET LP100 FOR PLANTING SCHEDULE
 SEE SHEET LP200-214 FOR BASIN PLANTING
 SEE SHEET LP501-502 FOR PLANTING NOTES AND DETAILS

- LANDSCAPE LEGEND:**
- MEADOW MIX B, REF. LP501
 - REFORESTATION AREA
REF. NOTES ON LP501
 - CONSTRUCTED WETLAND;
REF. NOTES ON LP501
 - MEADOW MIX A WITH BASIN BOTTOM
WOODY PLANTS MIX
REF. LP200 SERIES AND LP501
 - MEADOW MIX B WITH BASIN SIDES
WOODY PLANTS MIX
REF. LP200 SERIES AND NOTES AND
TEMPLATE ON LP501
 - MEADOW MIX B WITH BASIN SIDES
WOODY PLANTS MIX + EVERGREEN
REF. LP200 SERIES AND NOTES AND
TEMPLATE ON LP501

Date	Description	No.
2/15/2022	Revised per Township Comments	2
12/3/2021	Completeness Revisions 1	1

REVISIONS

JOS

SIGNATURE: **JAYNE O. SPECTOR** DATE SIGNED: _____
 LANDSCAPE ARCHITECT NJ Lic. No. 21AS00045700


LANGAN
 Langan Engineering and
 Environmental Services, Inc.
 989 Lenox Drive, Suite 124
 Lawrenceville, NJ 08648

T: 609.282.8000 F: 609.282.8001 www.langan.com
 NJ CERTIFICATE OF AUTHORIZATION No. 246A2798490

Project
BRIDGE POINT 8 INDUSTRIAL PARK
 WEST WINDSOR TOWNSHIP
 MERCER COUNTY NEW JERSEY

LANDSCAPE
 PLAN VI

Project No. 130172801	Drawing No. LP106
Date 12/03/2021	
Drawn By KK	
Checked By AP/JS	

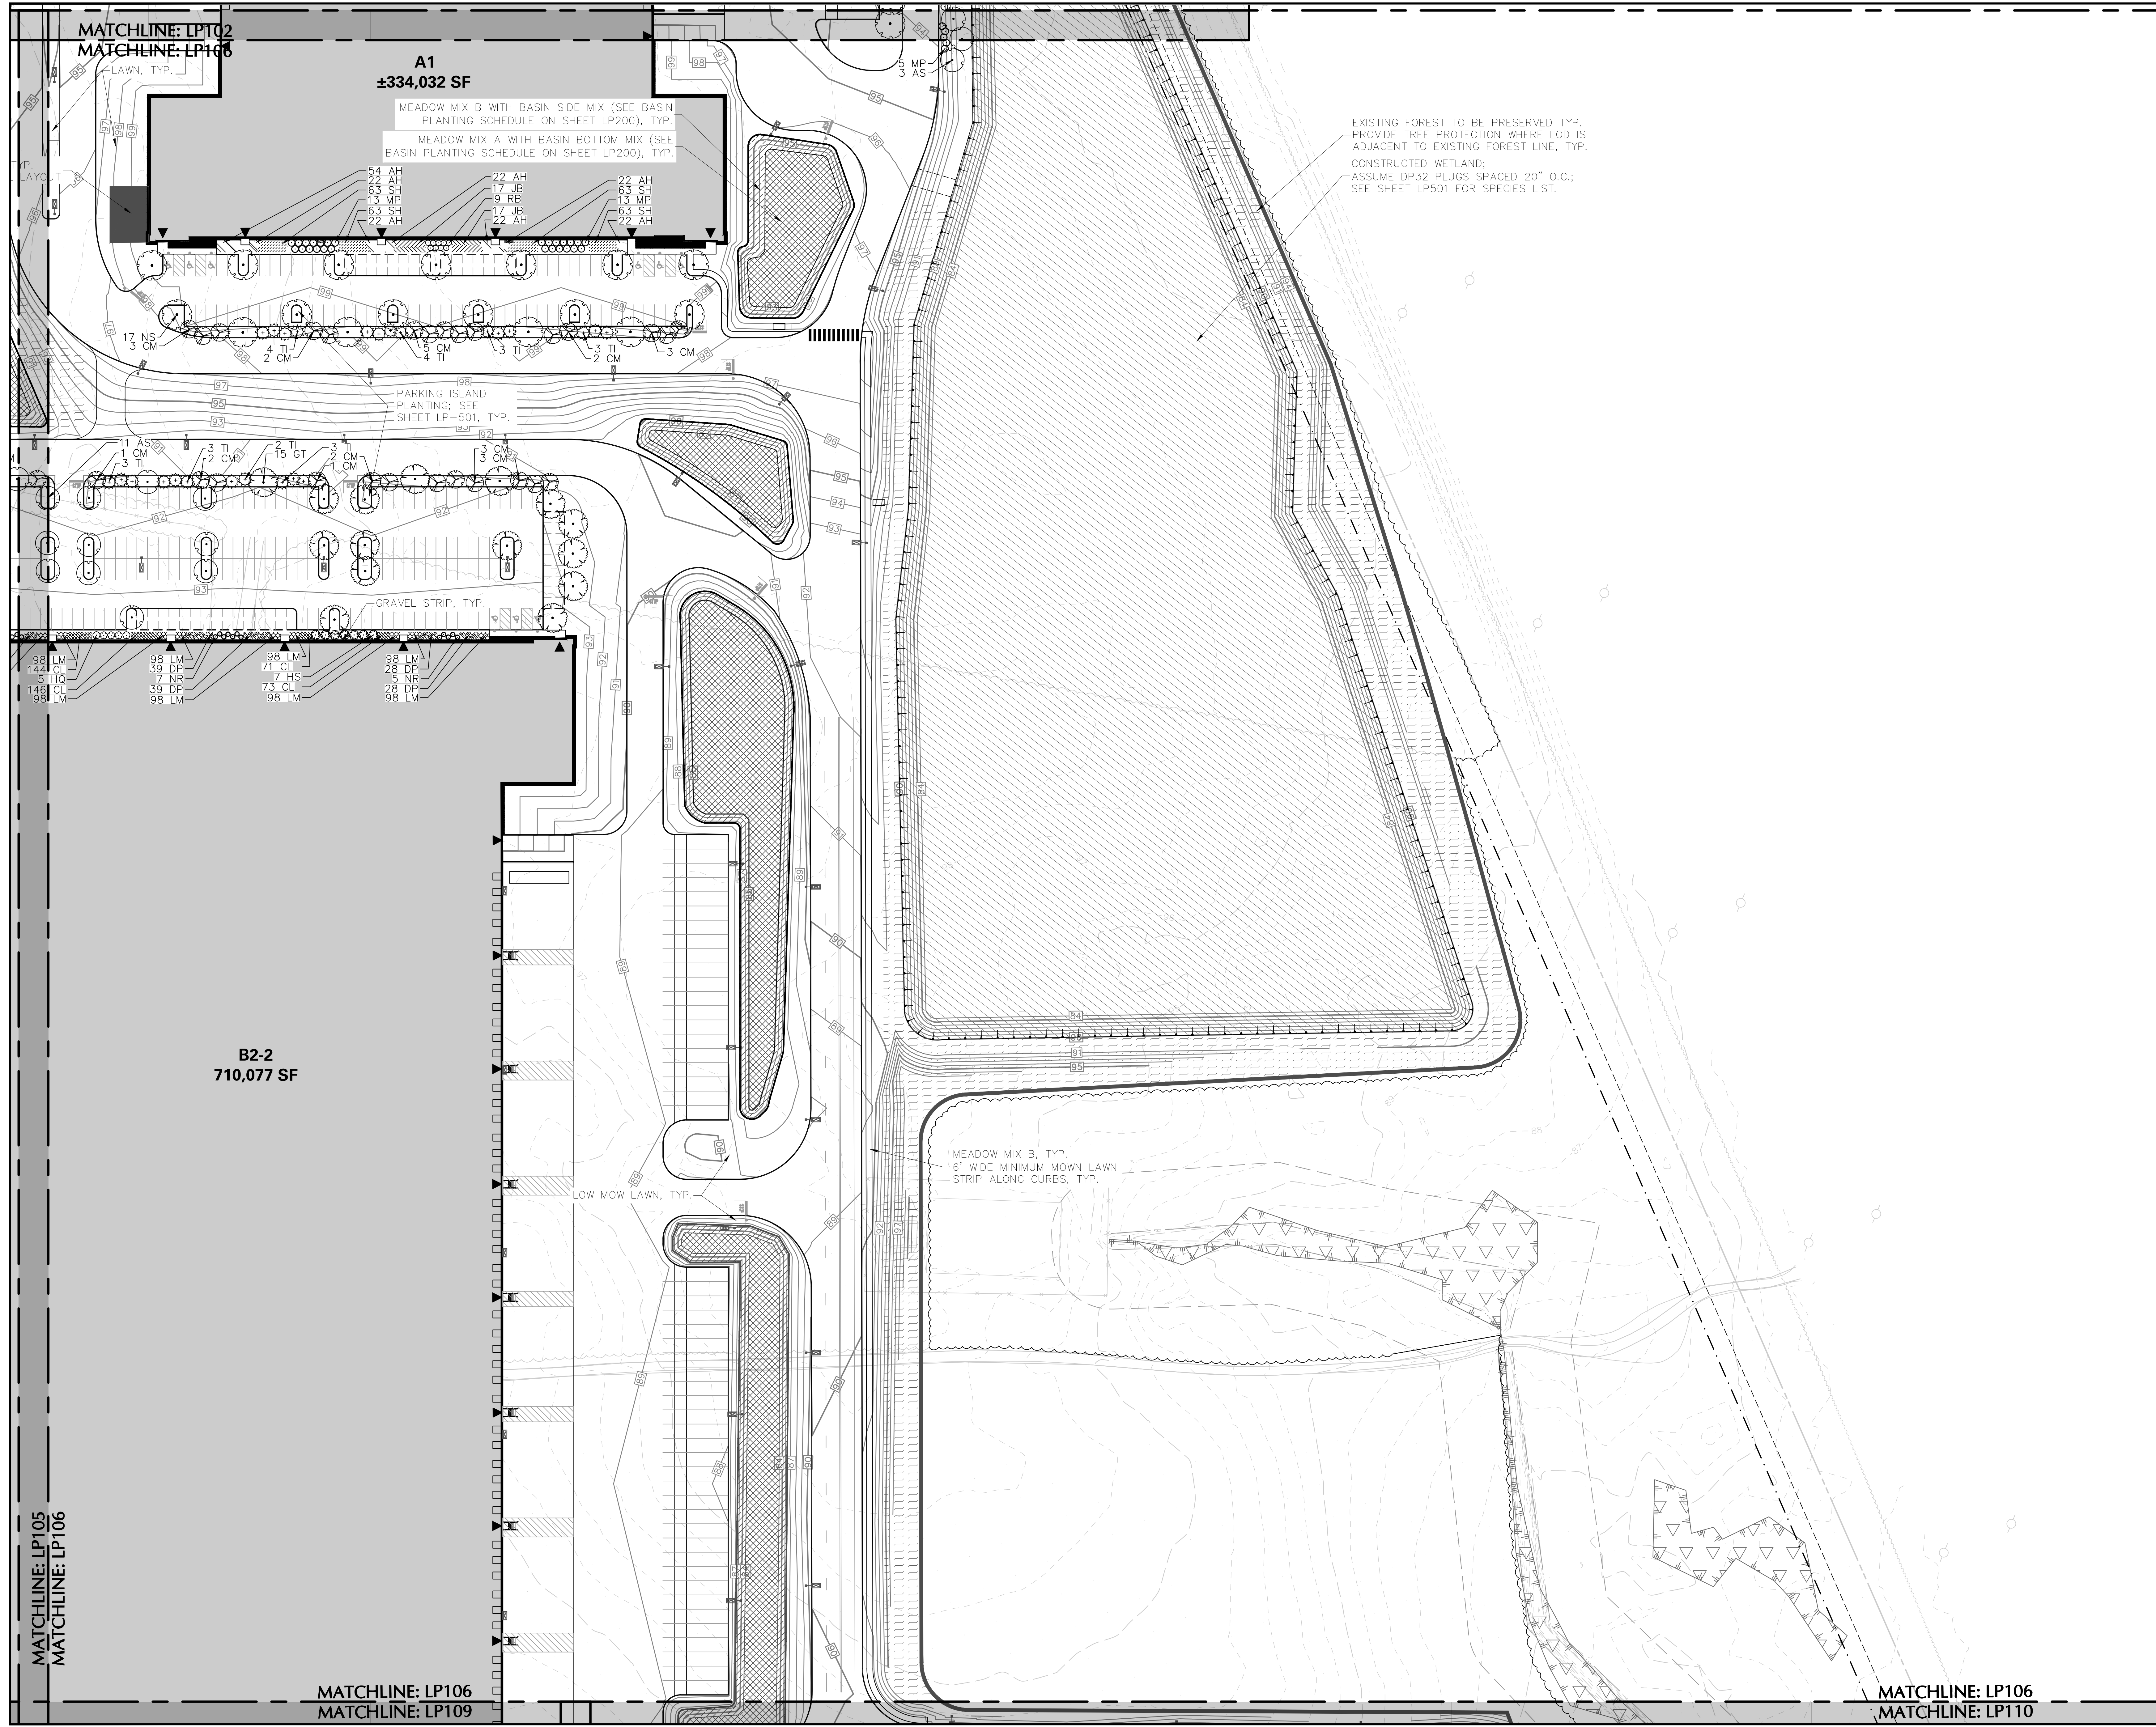

MATCHLINE: LP102
 MATCHLINE: LP106

A1
±334,032 SF

MEADOW MIX B WITH BASIN SIDE MIX (SEE BASIN PLANTING SCHEDULE ON SHEET LP200), TYP.
 MEADOW MIX A WITH BASIN BOTTOM MIX (SEE BASIN PLANTING SCHEDULE ON SHEET LP200), TYP.

- 54 AH
- 22 AH
- 22 AH
- 63 SH
- 17 JB
- 63 SH
- 13 MP
- 9 RB
- 13 MP
- 63 SH
- 17 JB
- 22 AH
- 22 AH

EXISTING FOREST TO BE PRESERVED TYP.
 PROVIDE TREE PROTECTION WHERE LOD IS ADJACENT TO EXISTING FOREST LINE, TYP.
 CONSTRUCTED WETLAND:
 ASSUME DP32 PLUGS SPACED 20" O.C.;
 SEE SHEET LP501 FOR SPECIES LIST.

PARKING ISLAND PLANTING; SEE SHEET LP-501, TYP.

GRAVEL STRIP, TYP.

B2-2
710,077 SF

MEADOW MIX B, TYP.
 6" WIDE MINIMUM MOWN LAWN STRIP ALONG CURBS, TYP.

LOW MOW LAWN, TYP.

MATCHLINE: LP105
 MATCHLINE: LP106

MATCHLINE: LP106
 MATCHLINE: LP109

MATCHLINE: LP106
 MATCHLINE: LP110